



25/0676/FUL




St Georges Street Baptist
Church, St Georges Street,
Macclesfield,
SK11 6TG

Site Address: **St Georges Street Baptist Church, St Georges Street, Macclesfield, SK11 6TG**



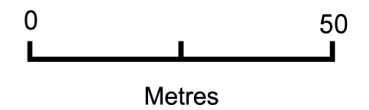


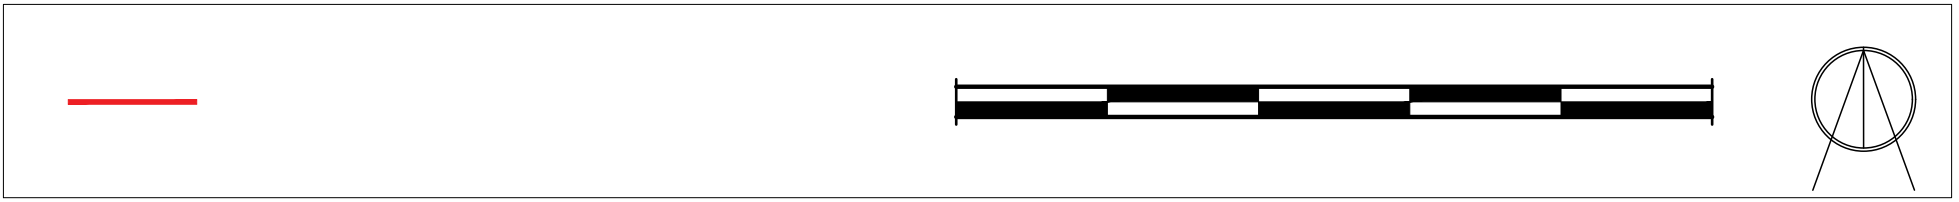






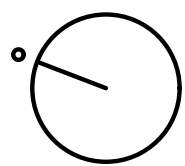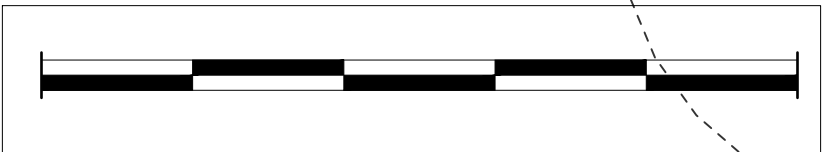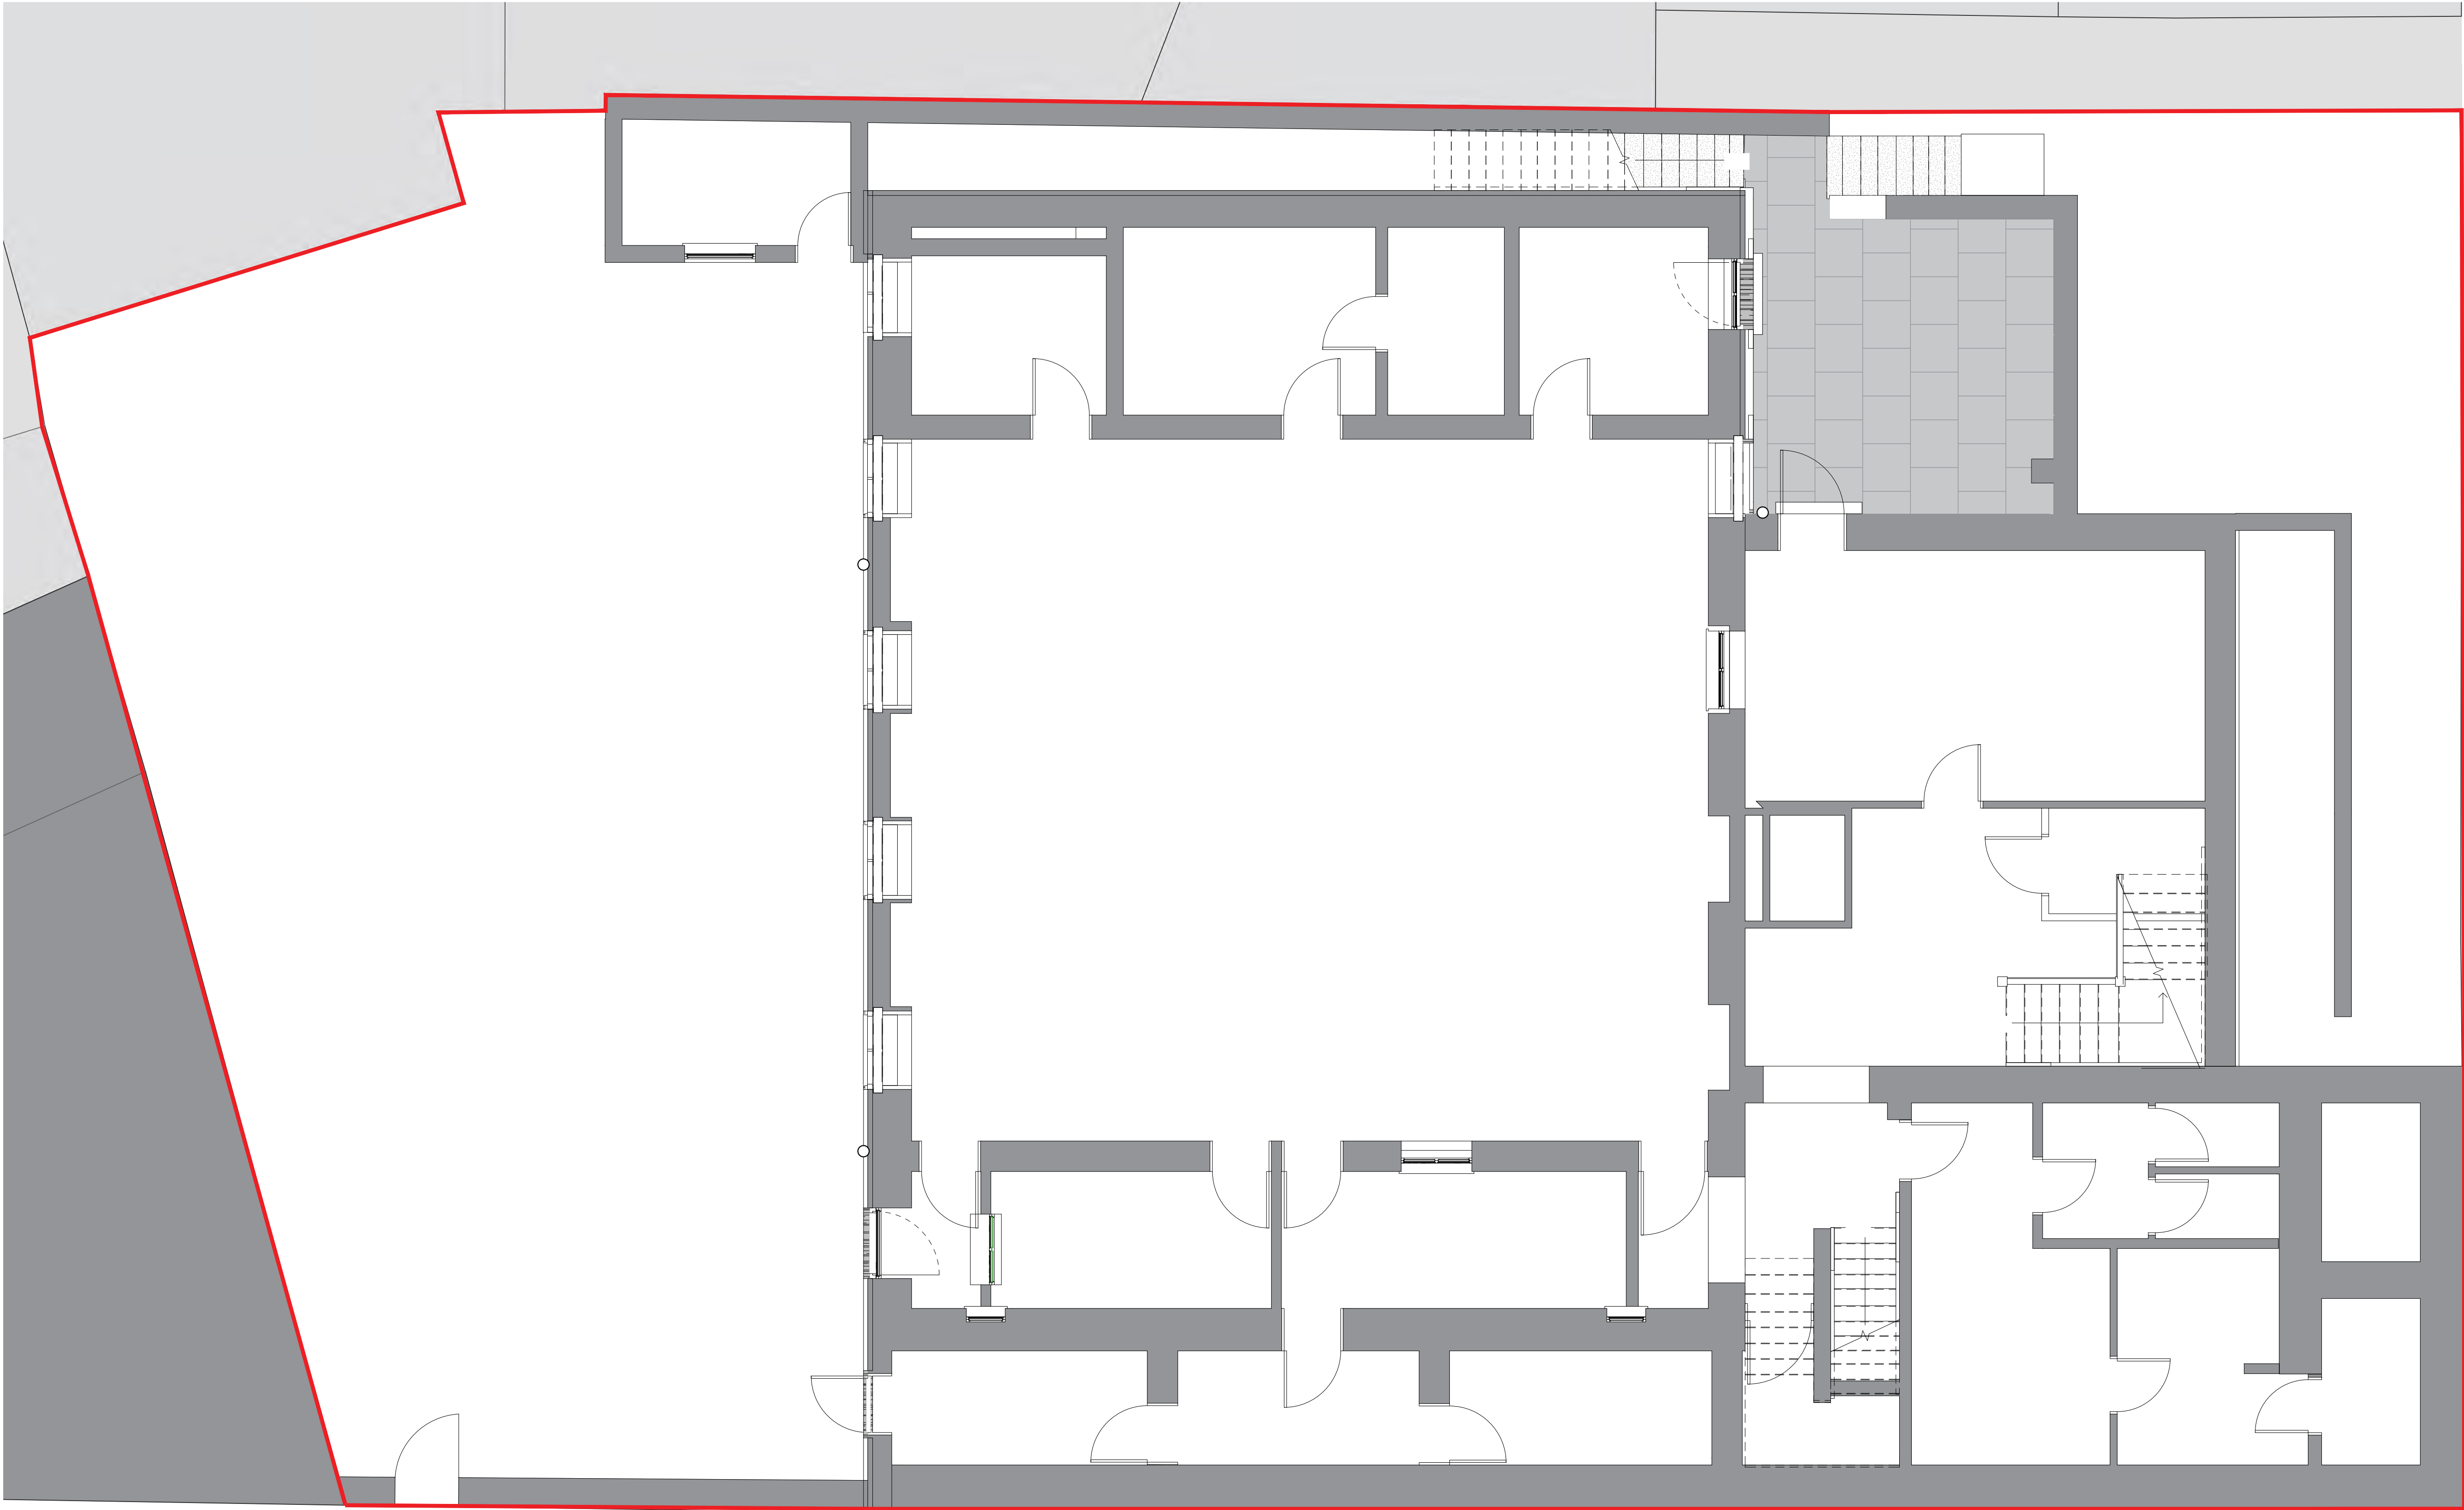






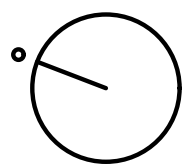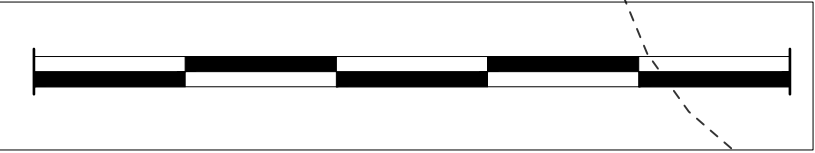
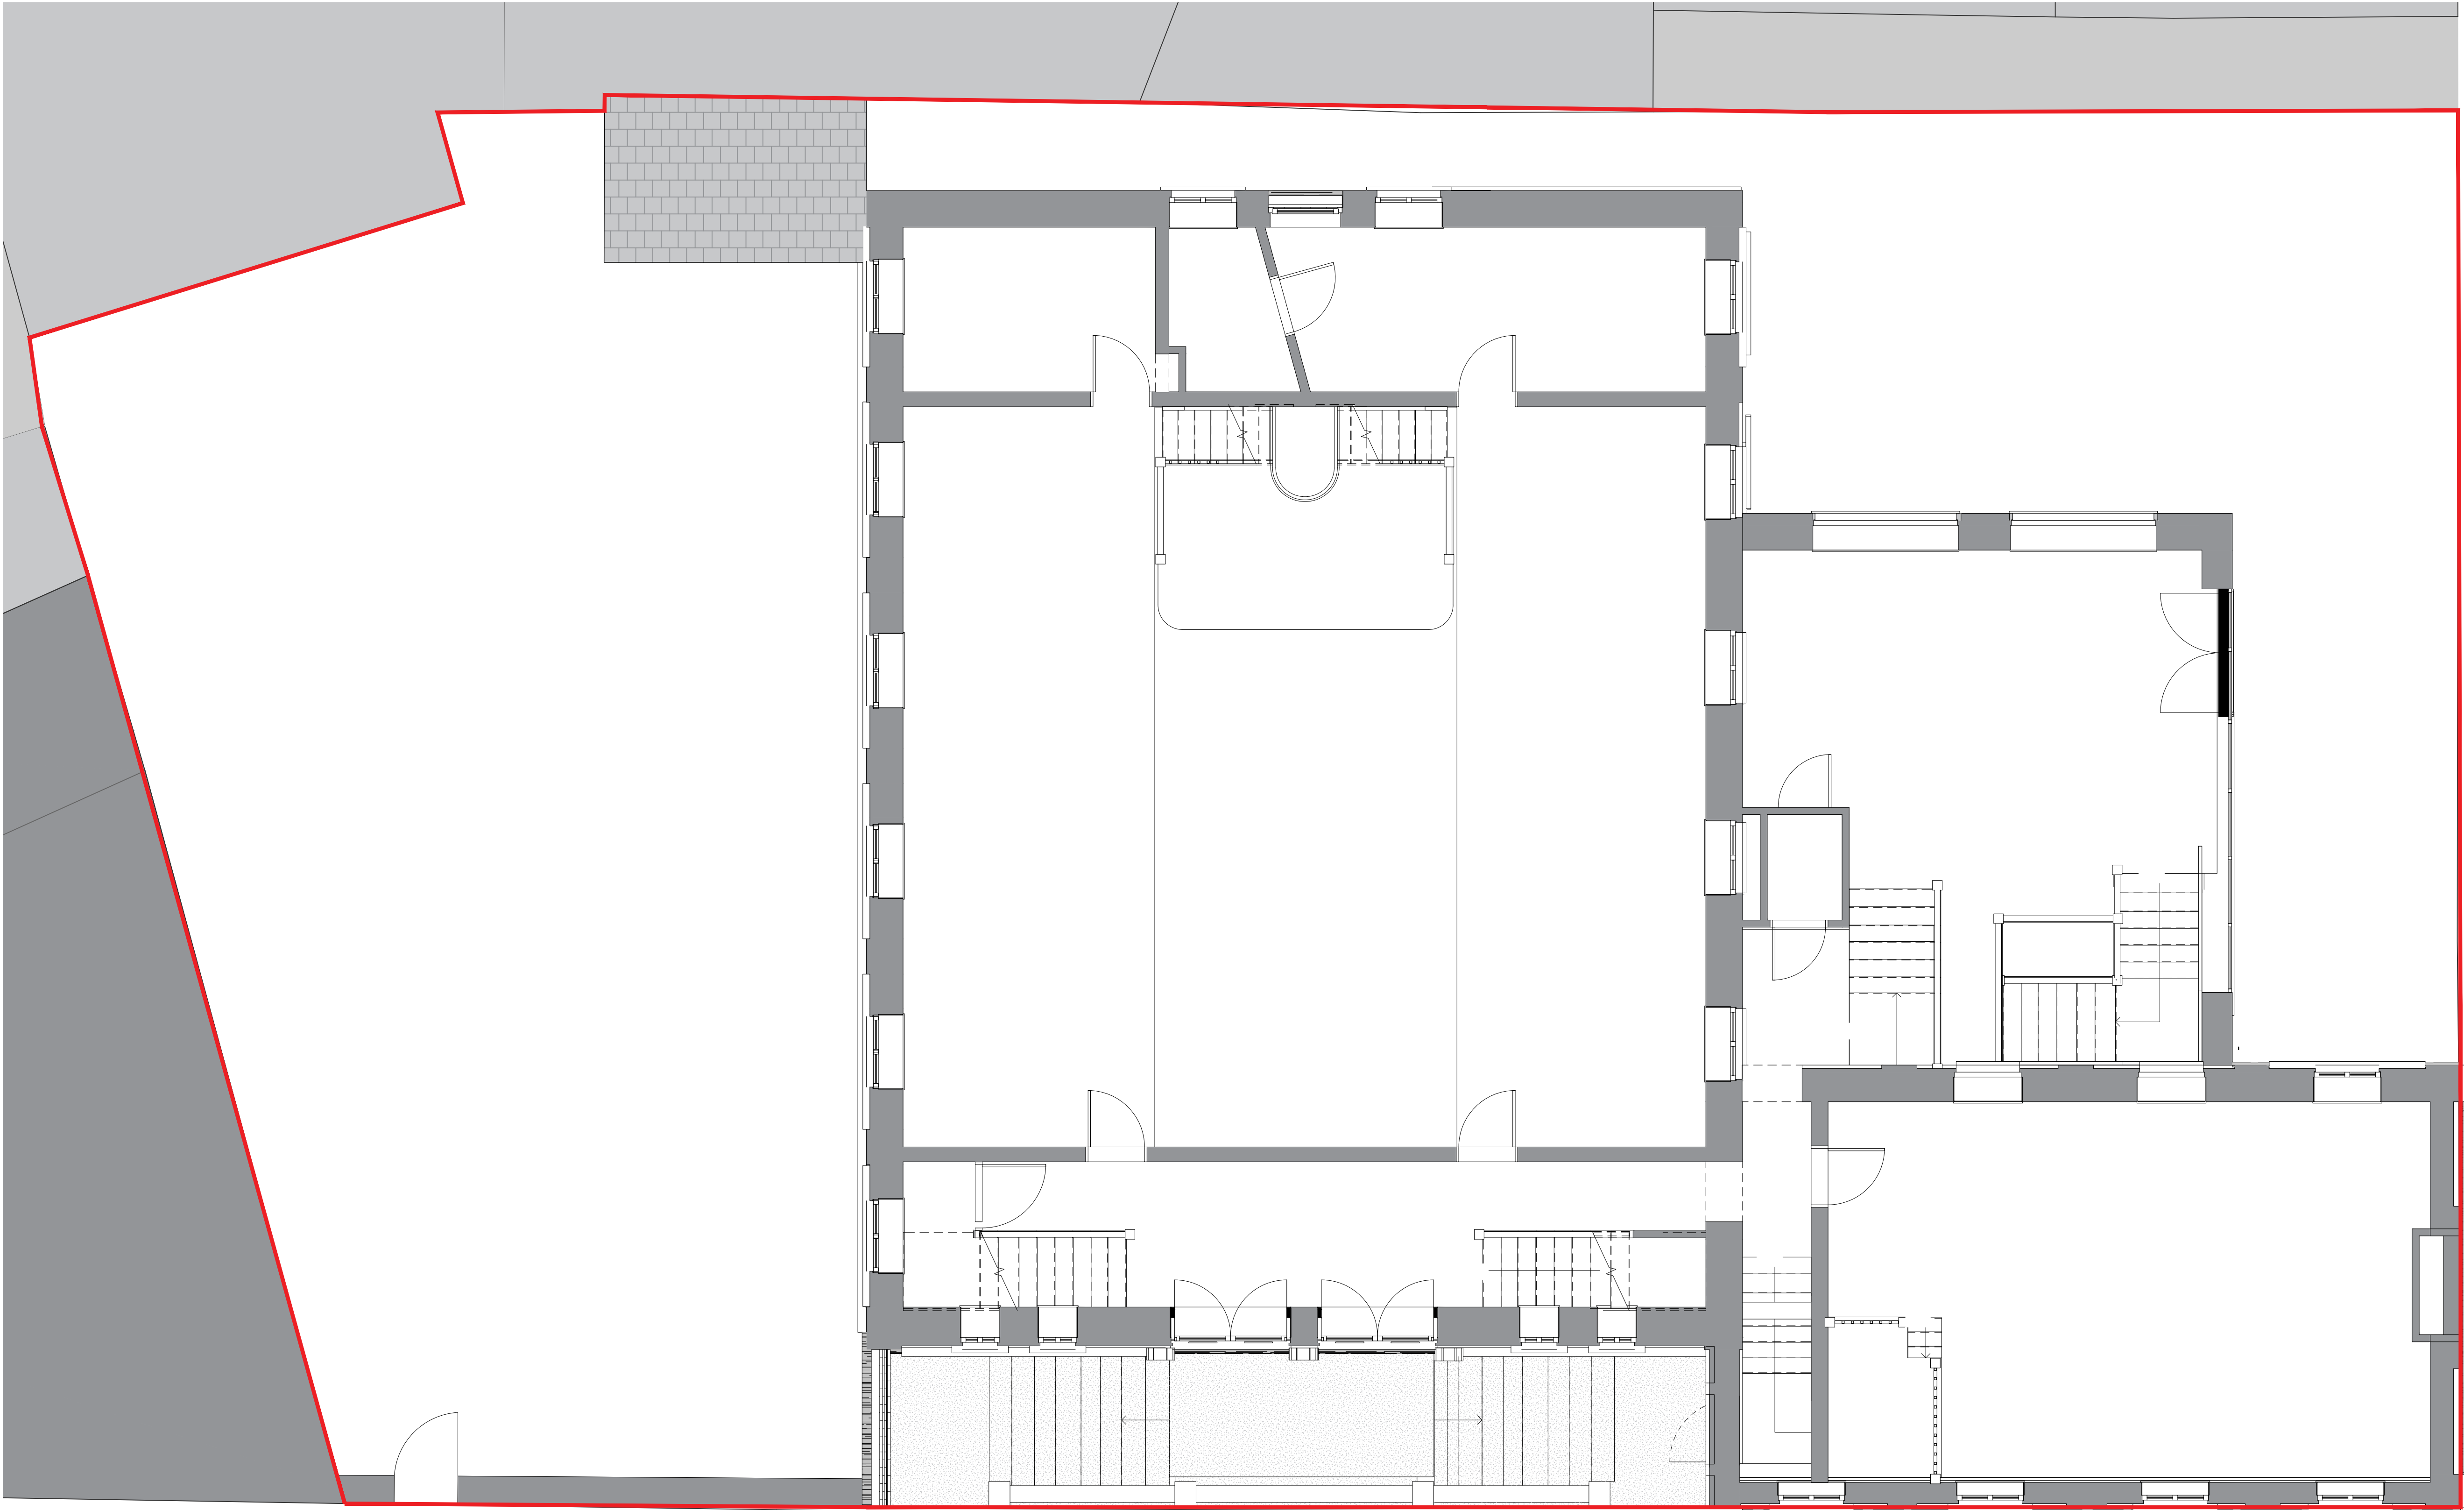




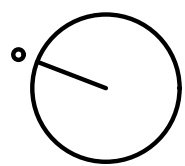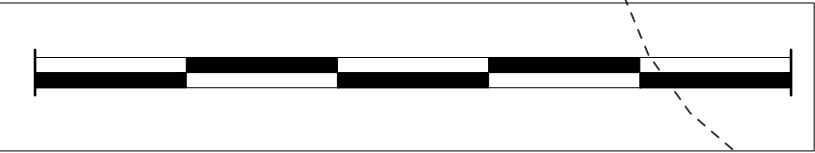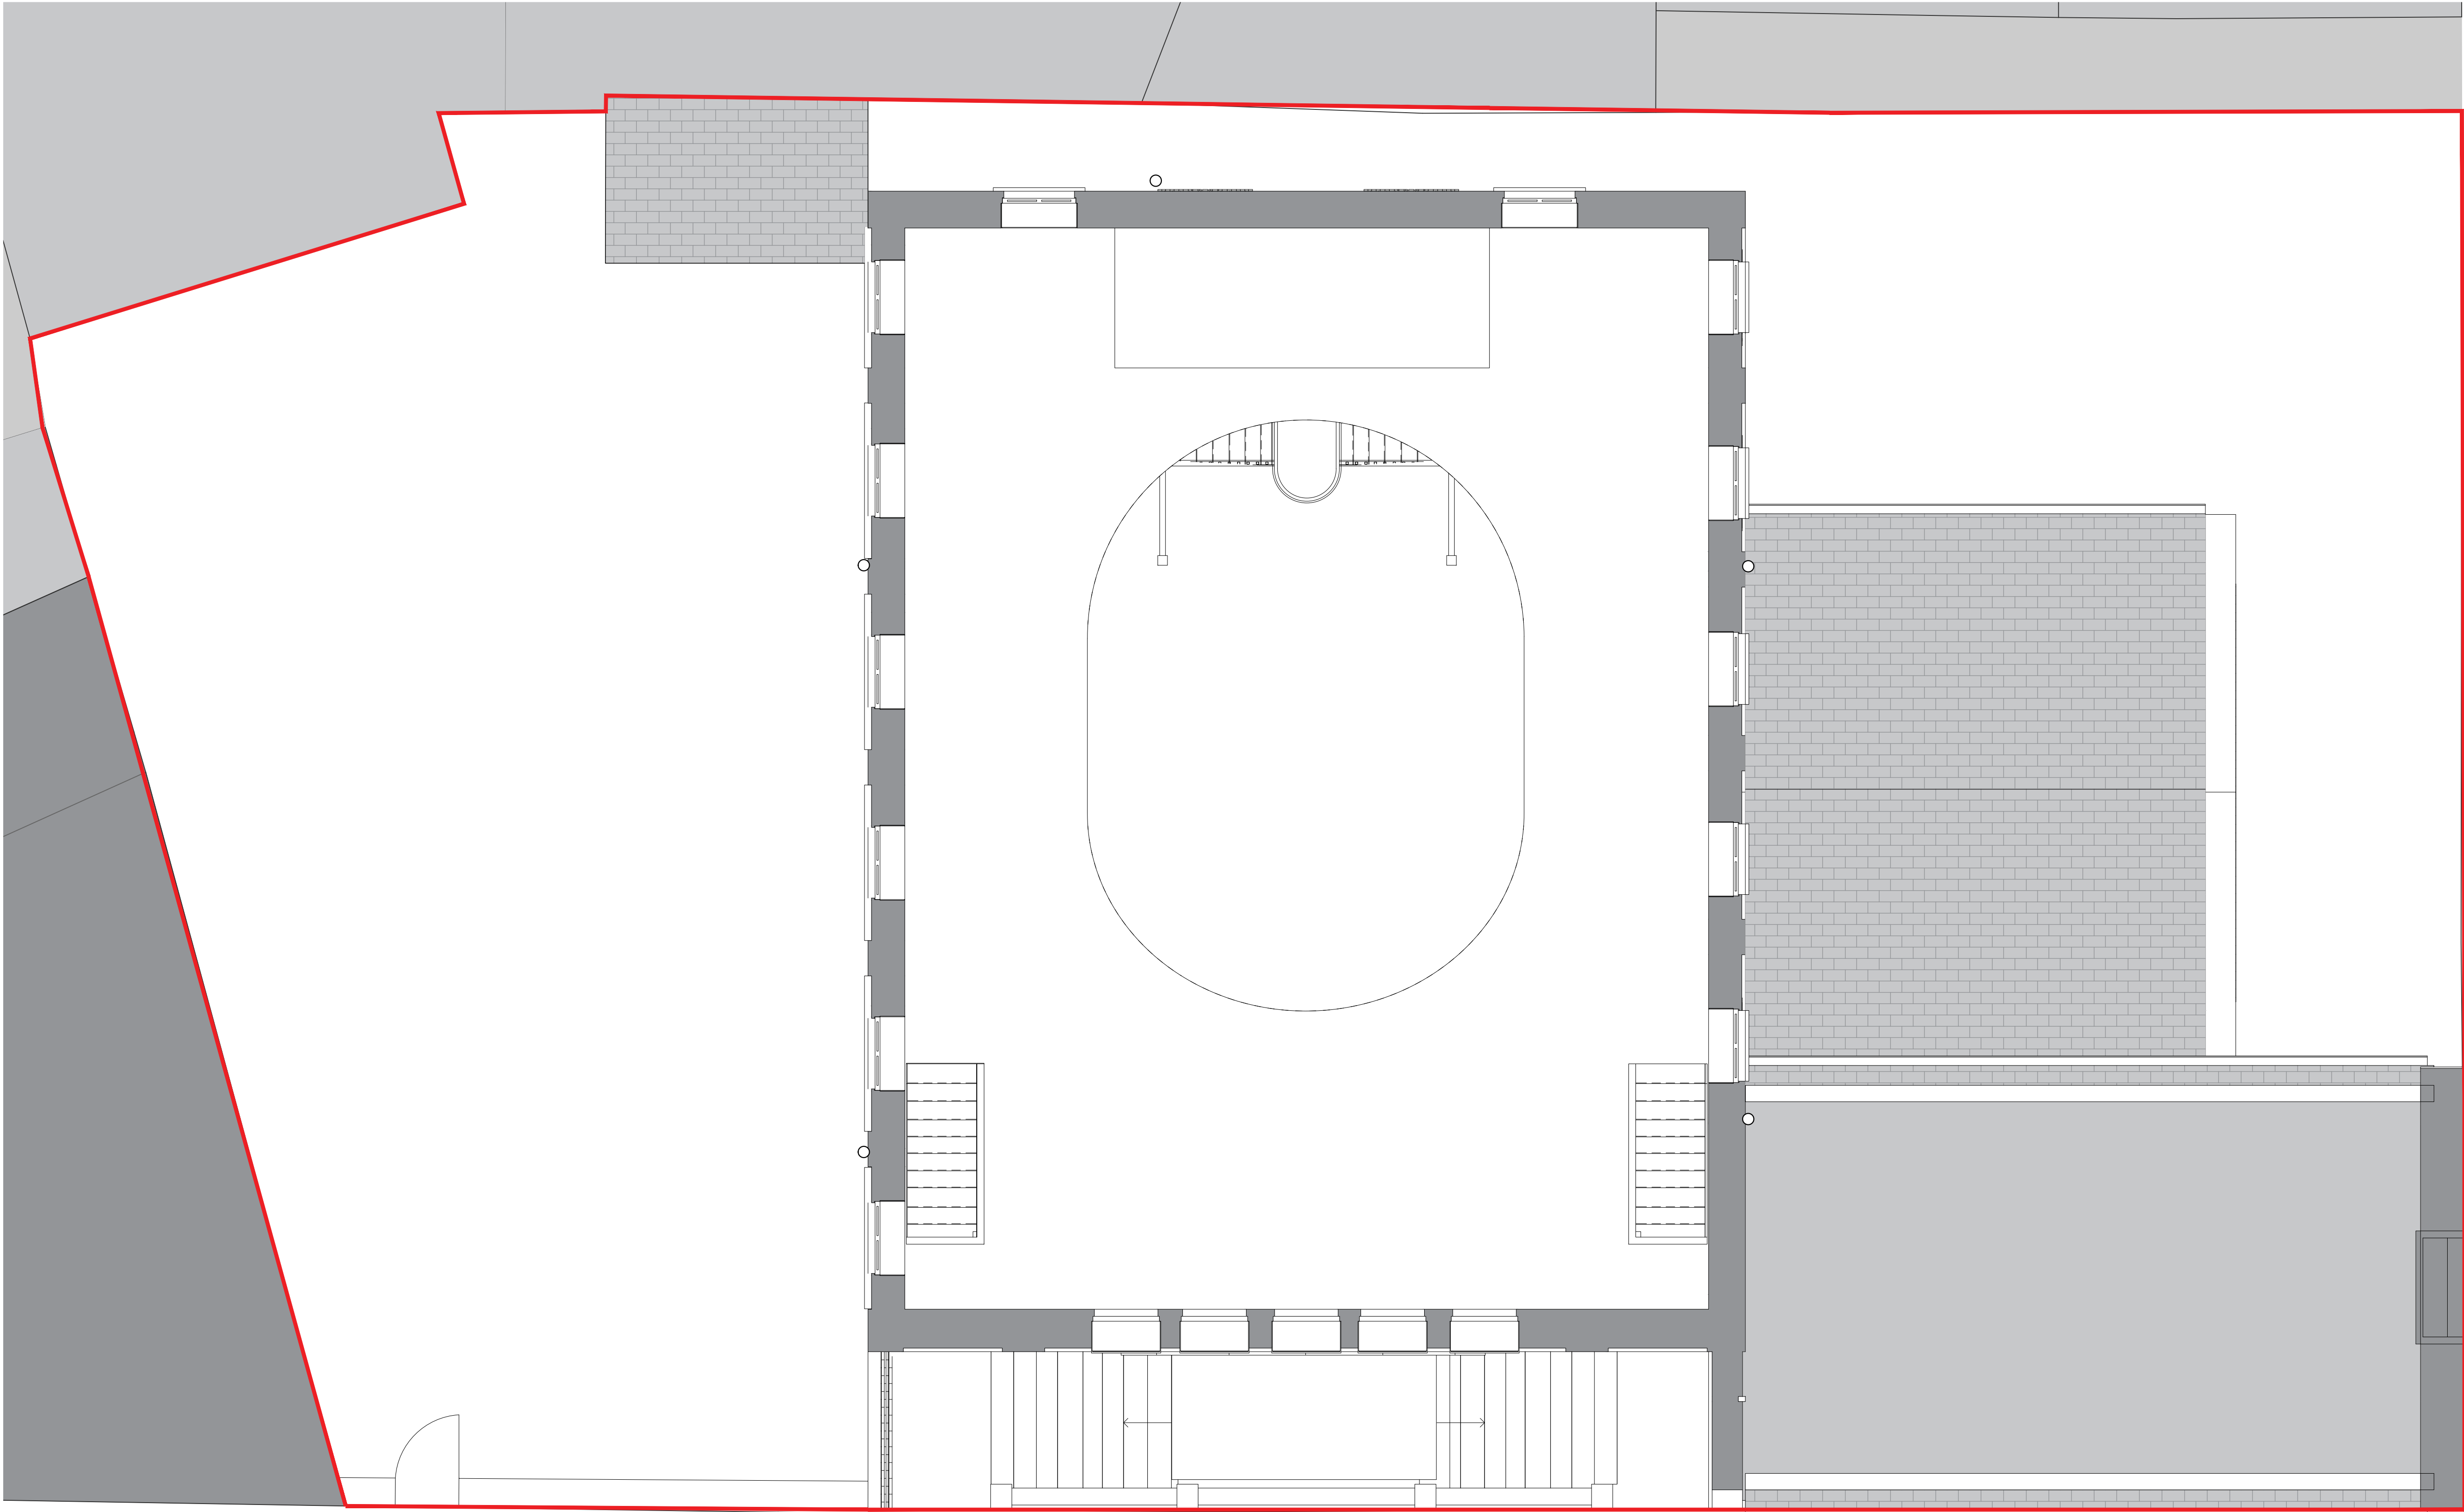



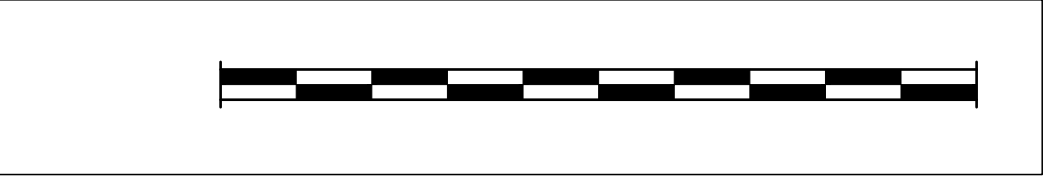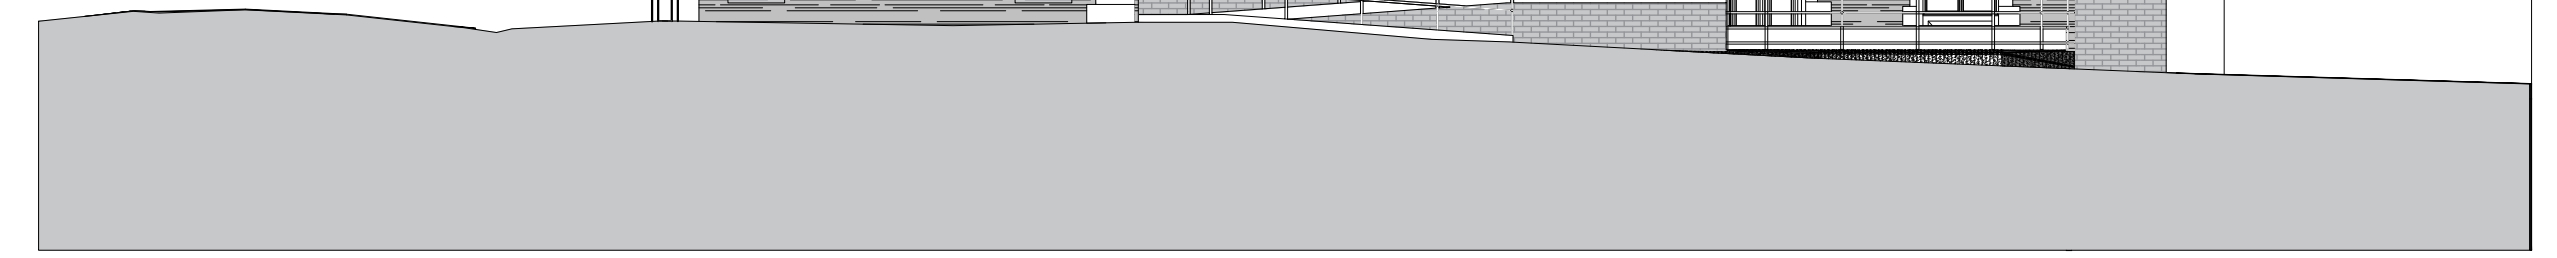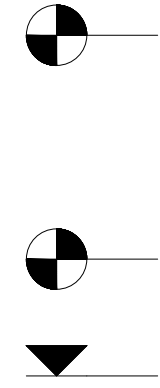



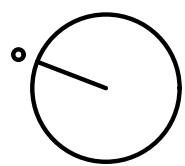
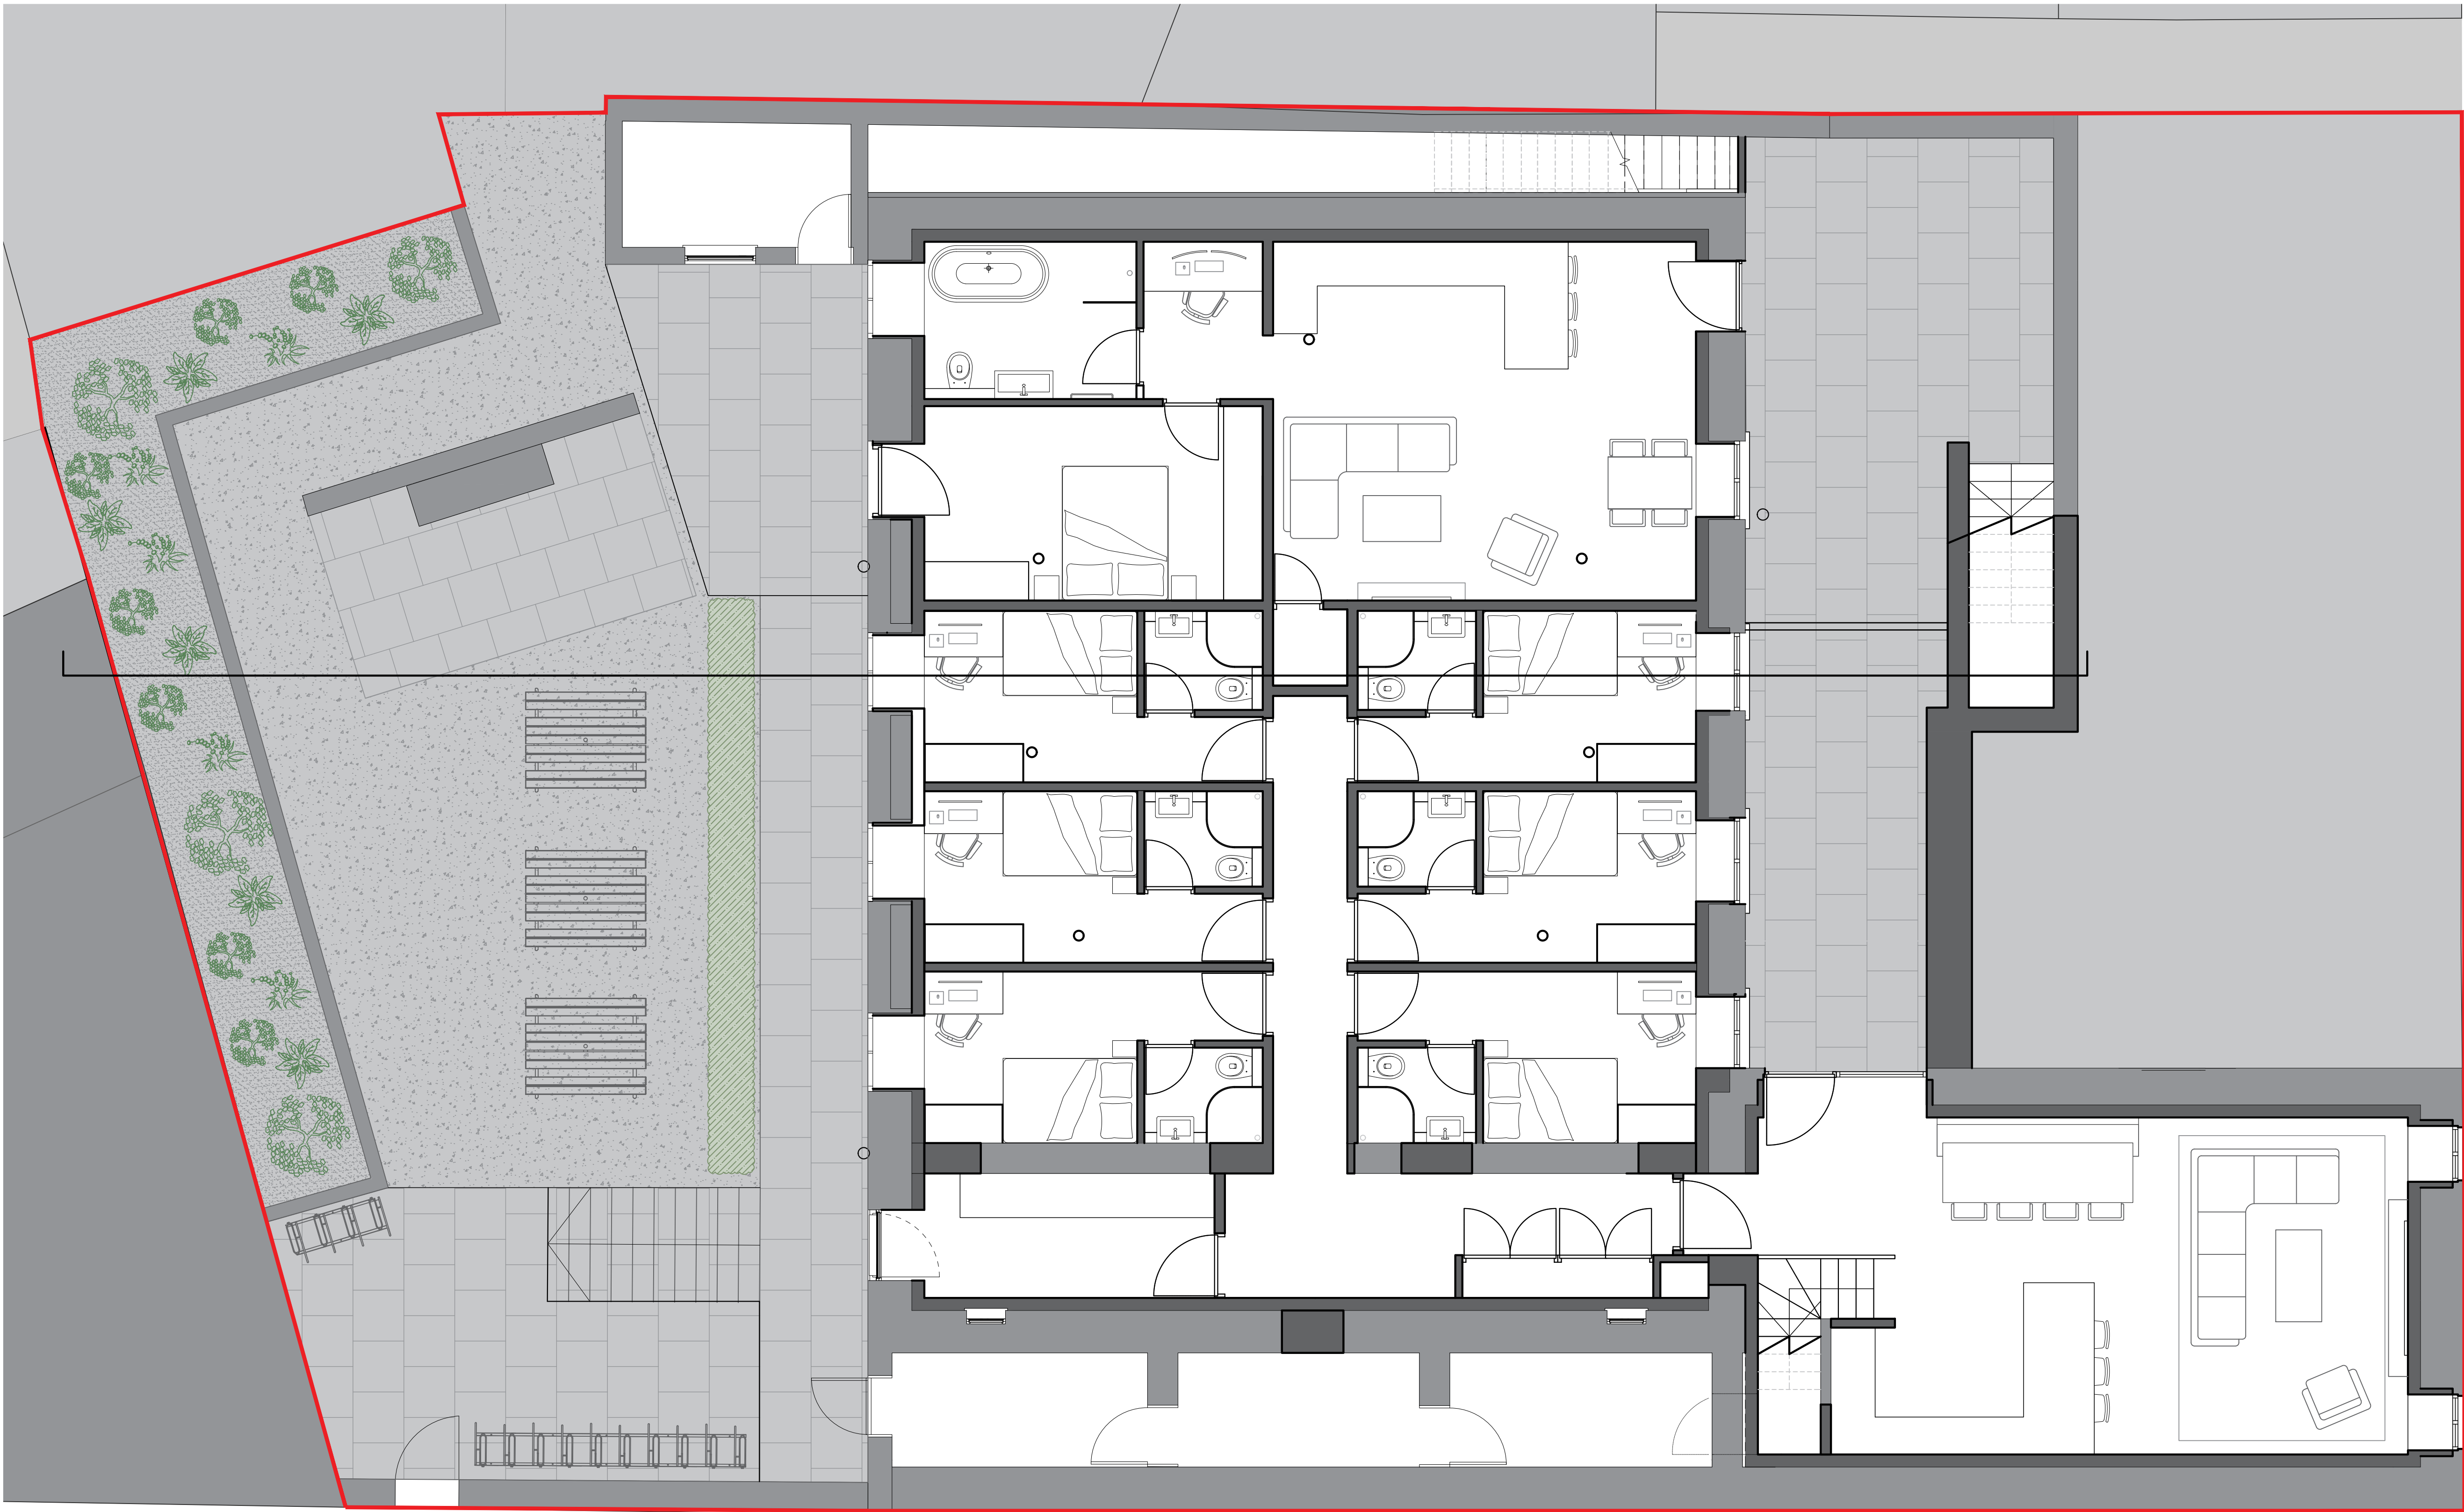







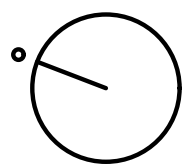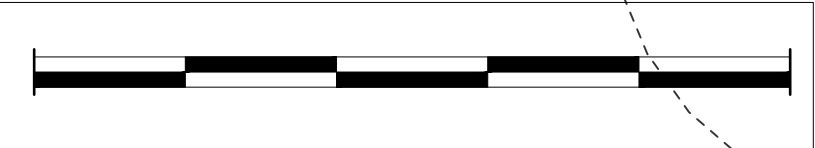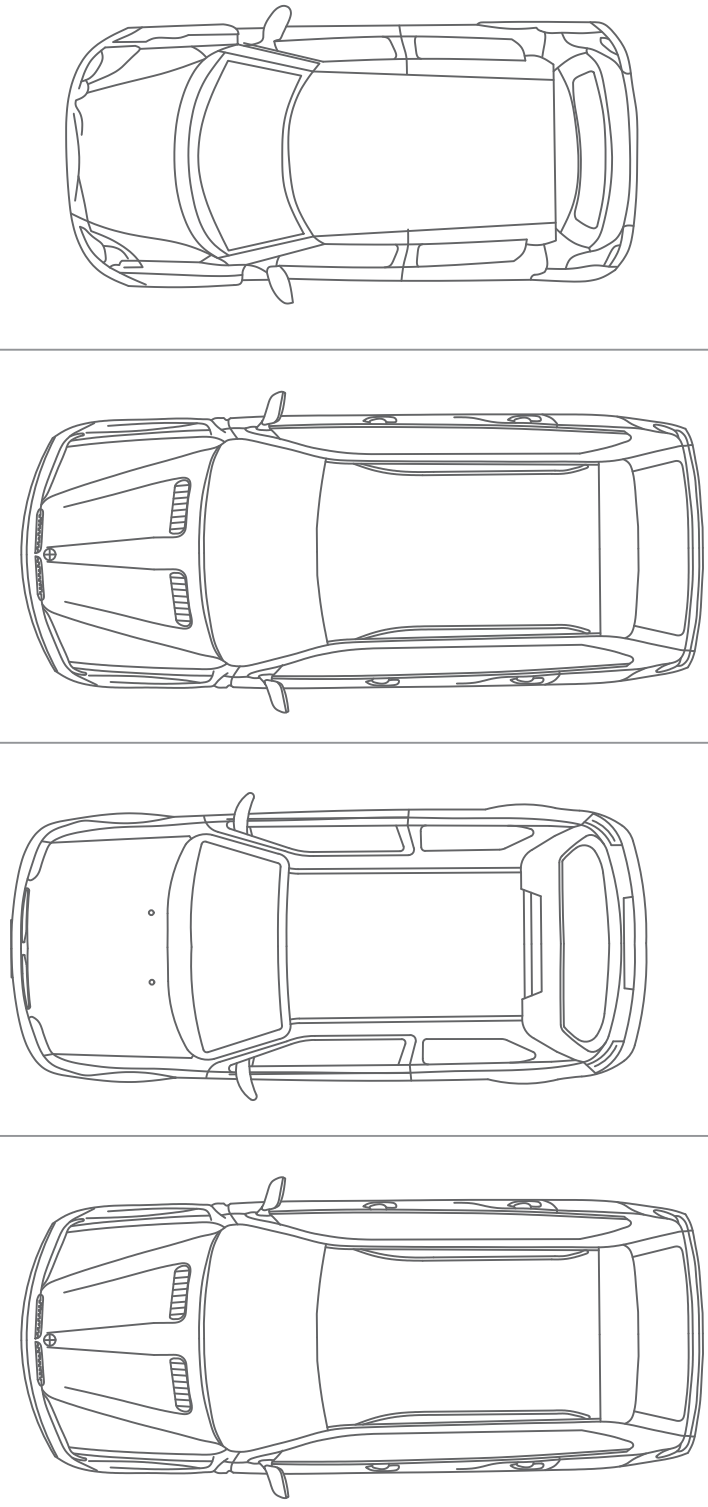
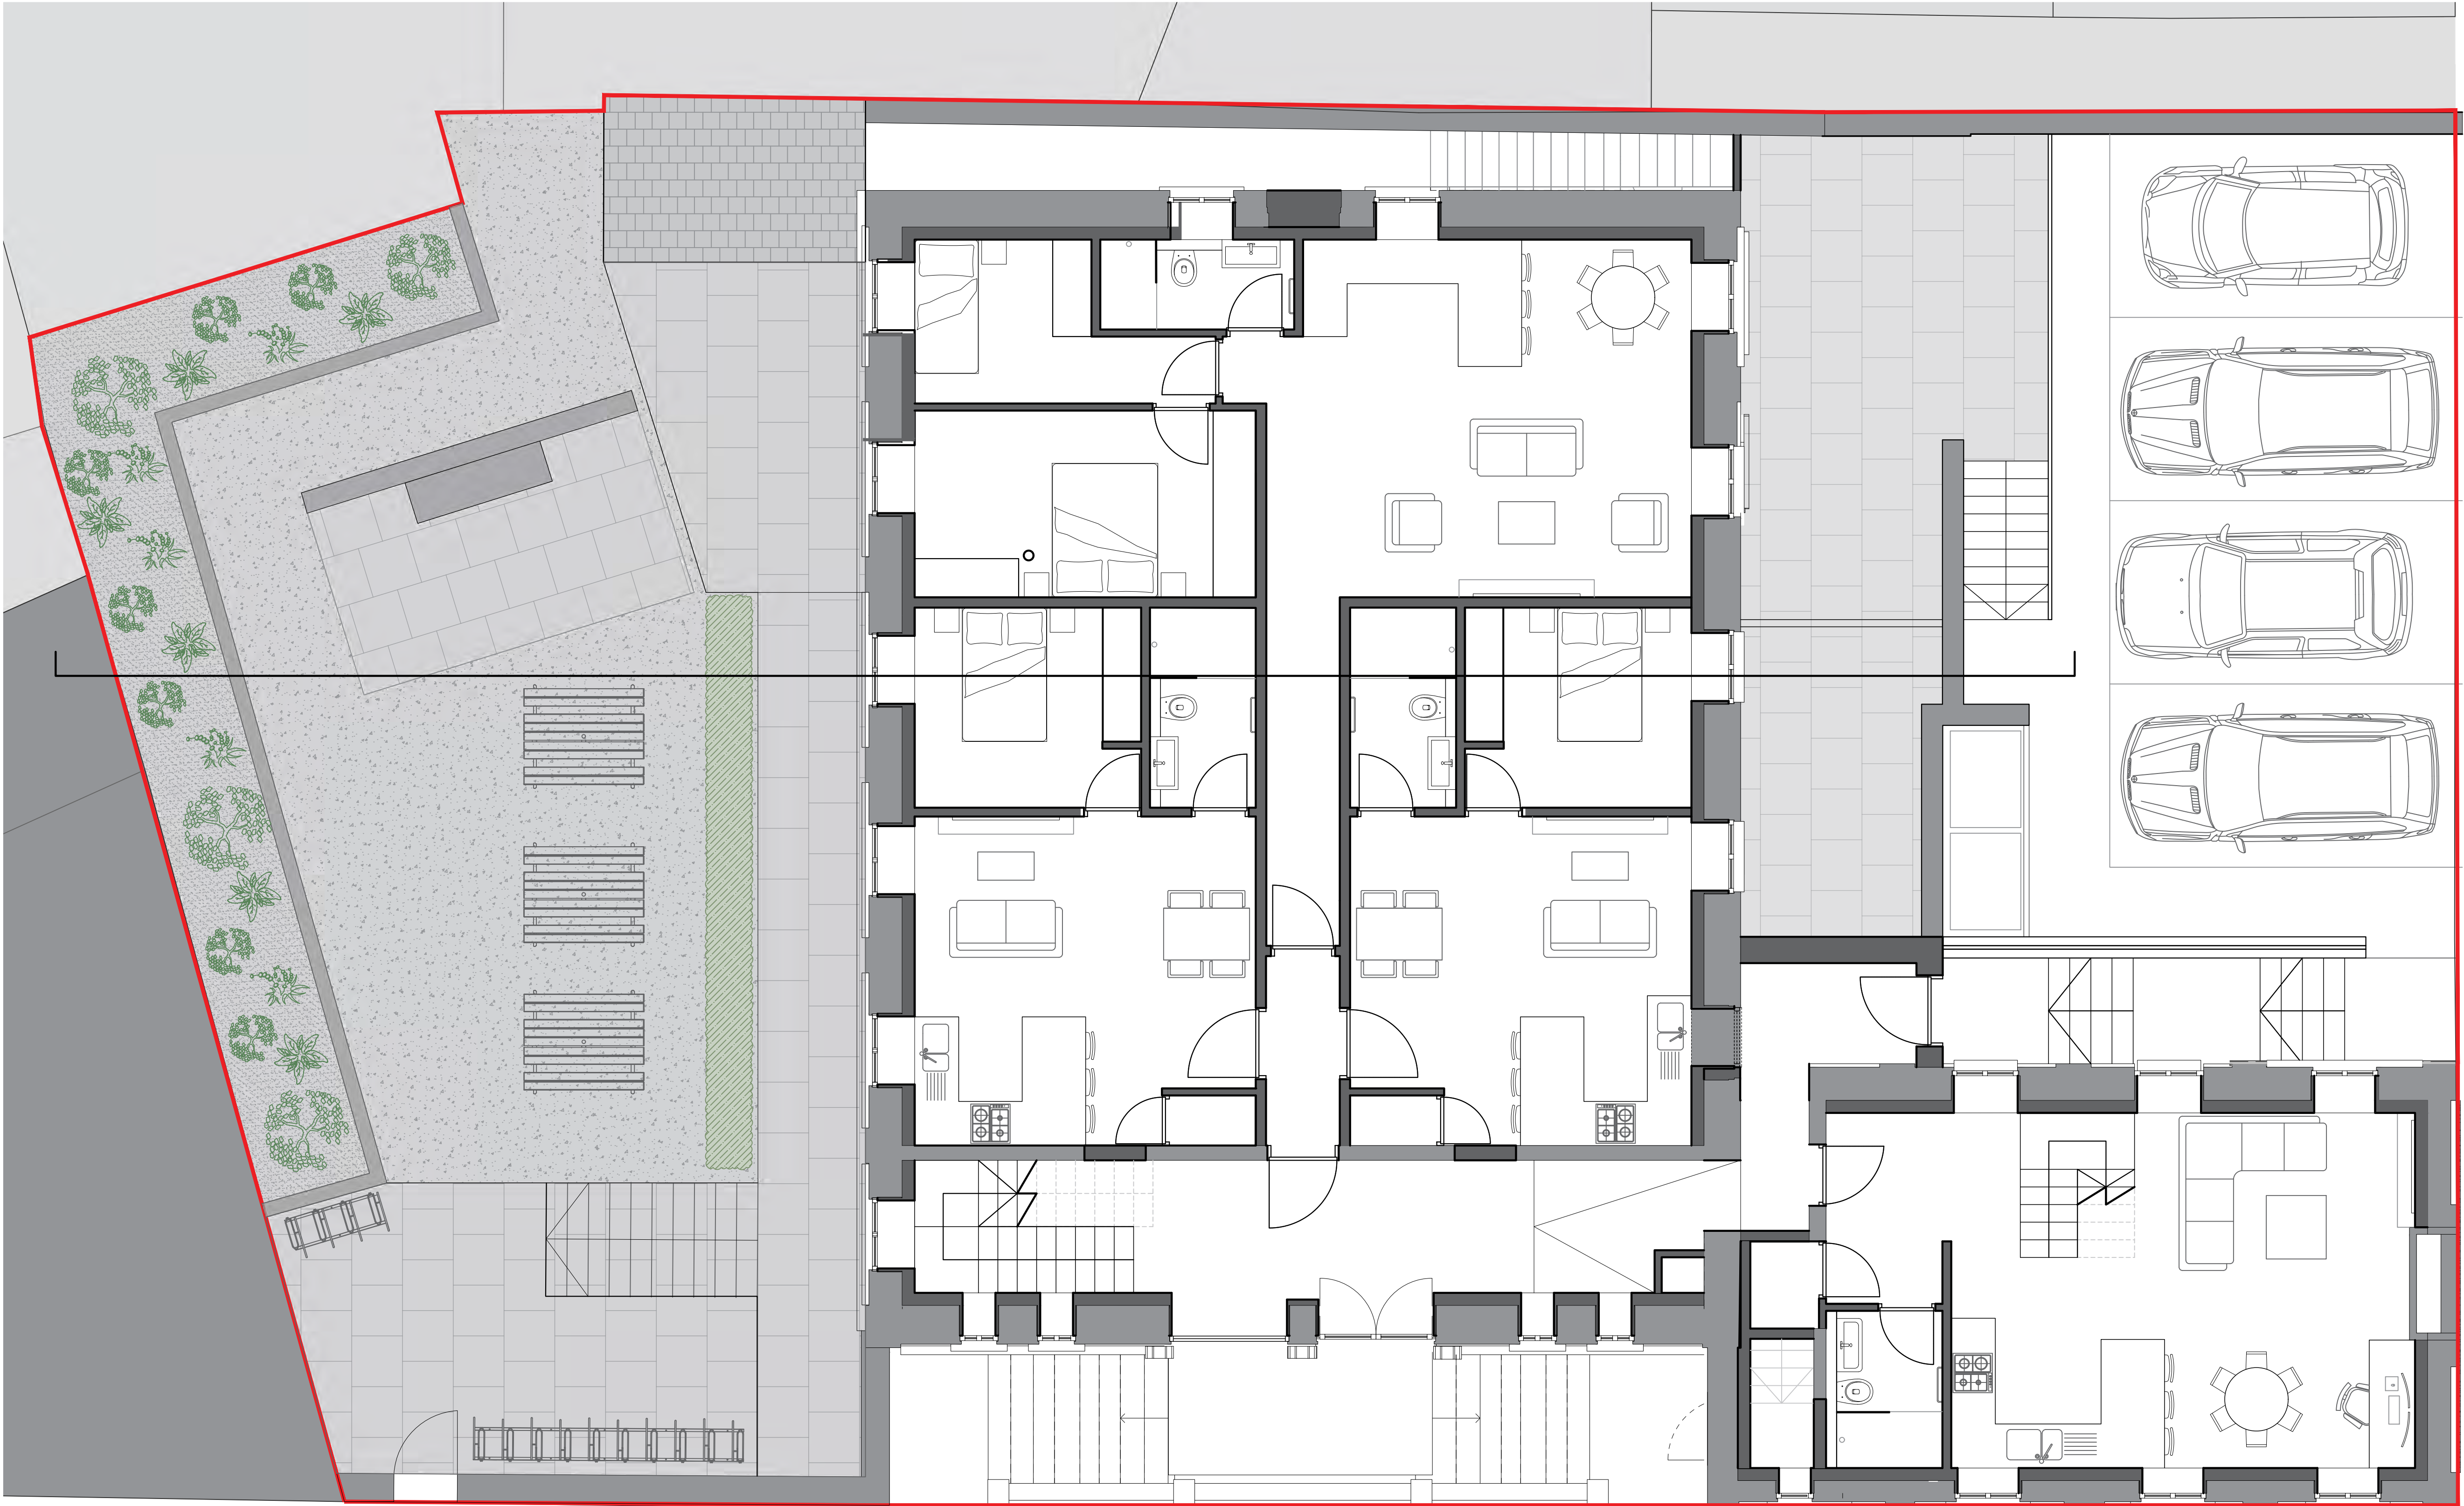








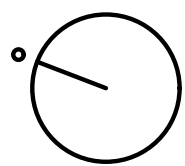
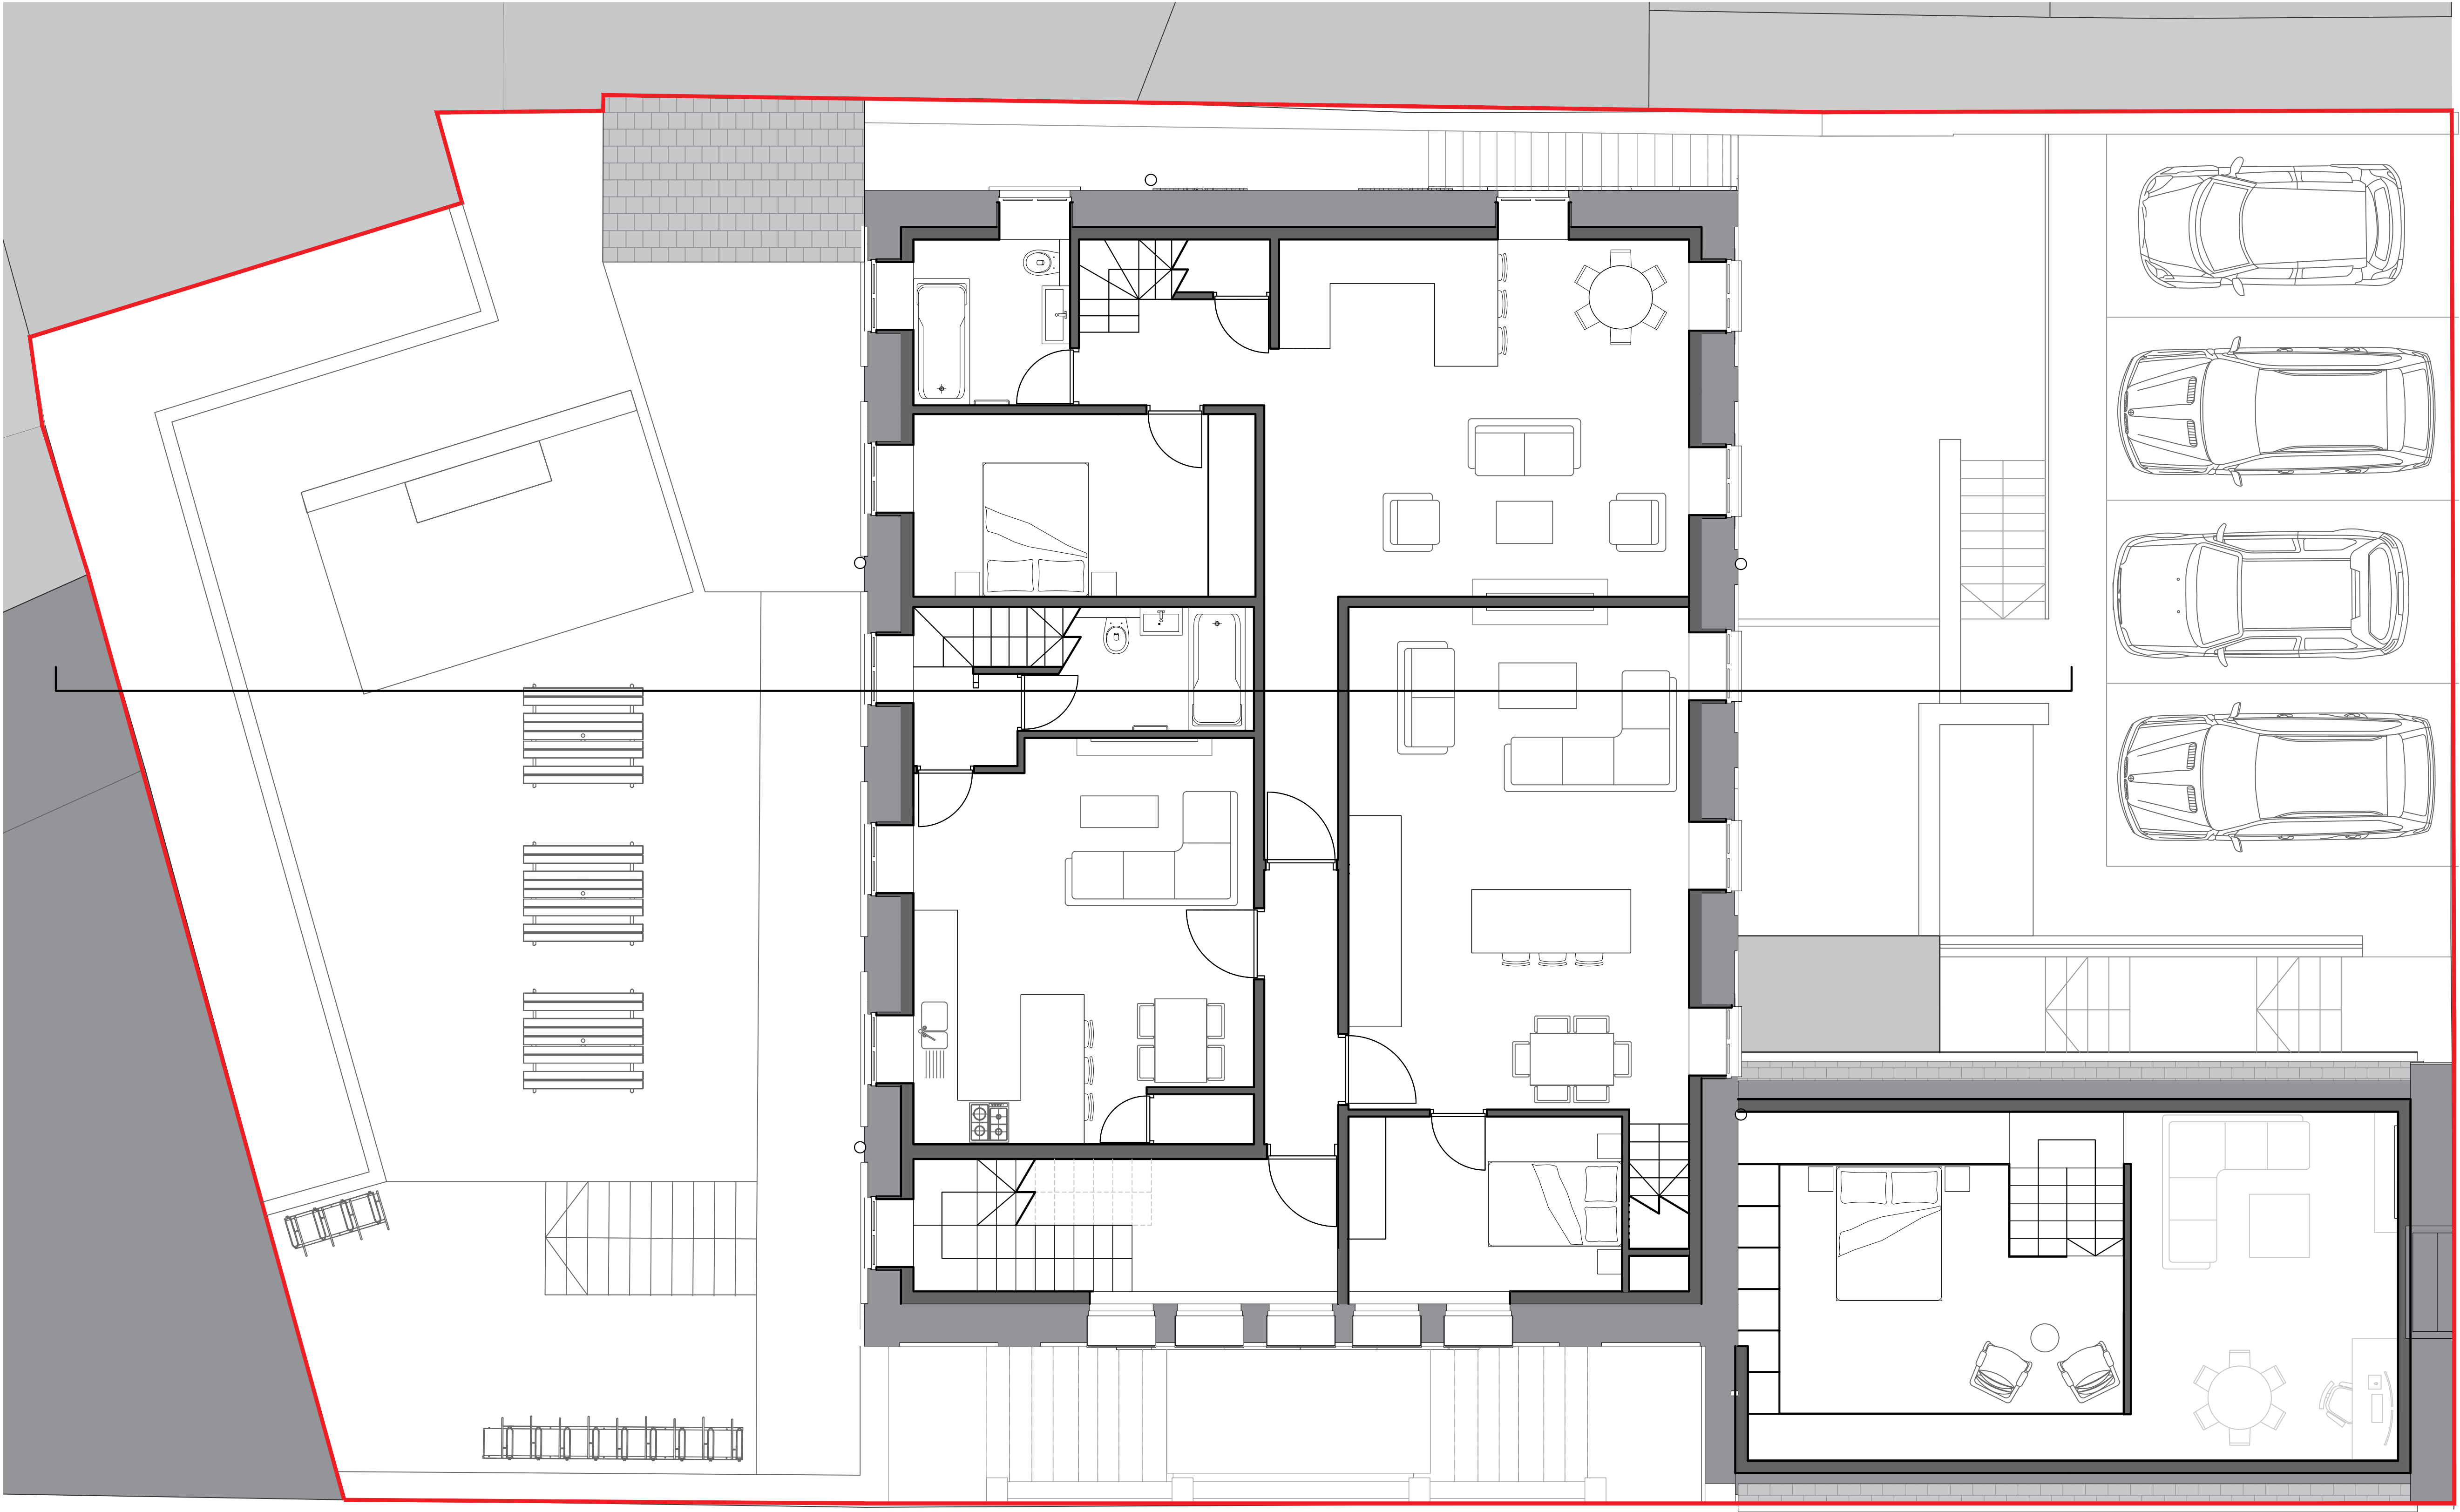







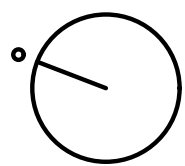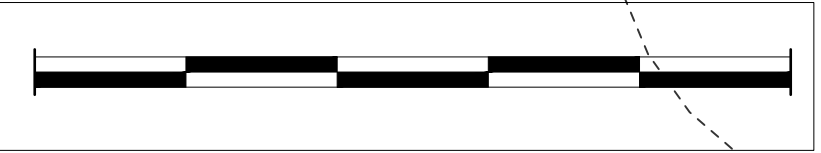
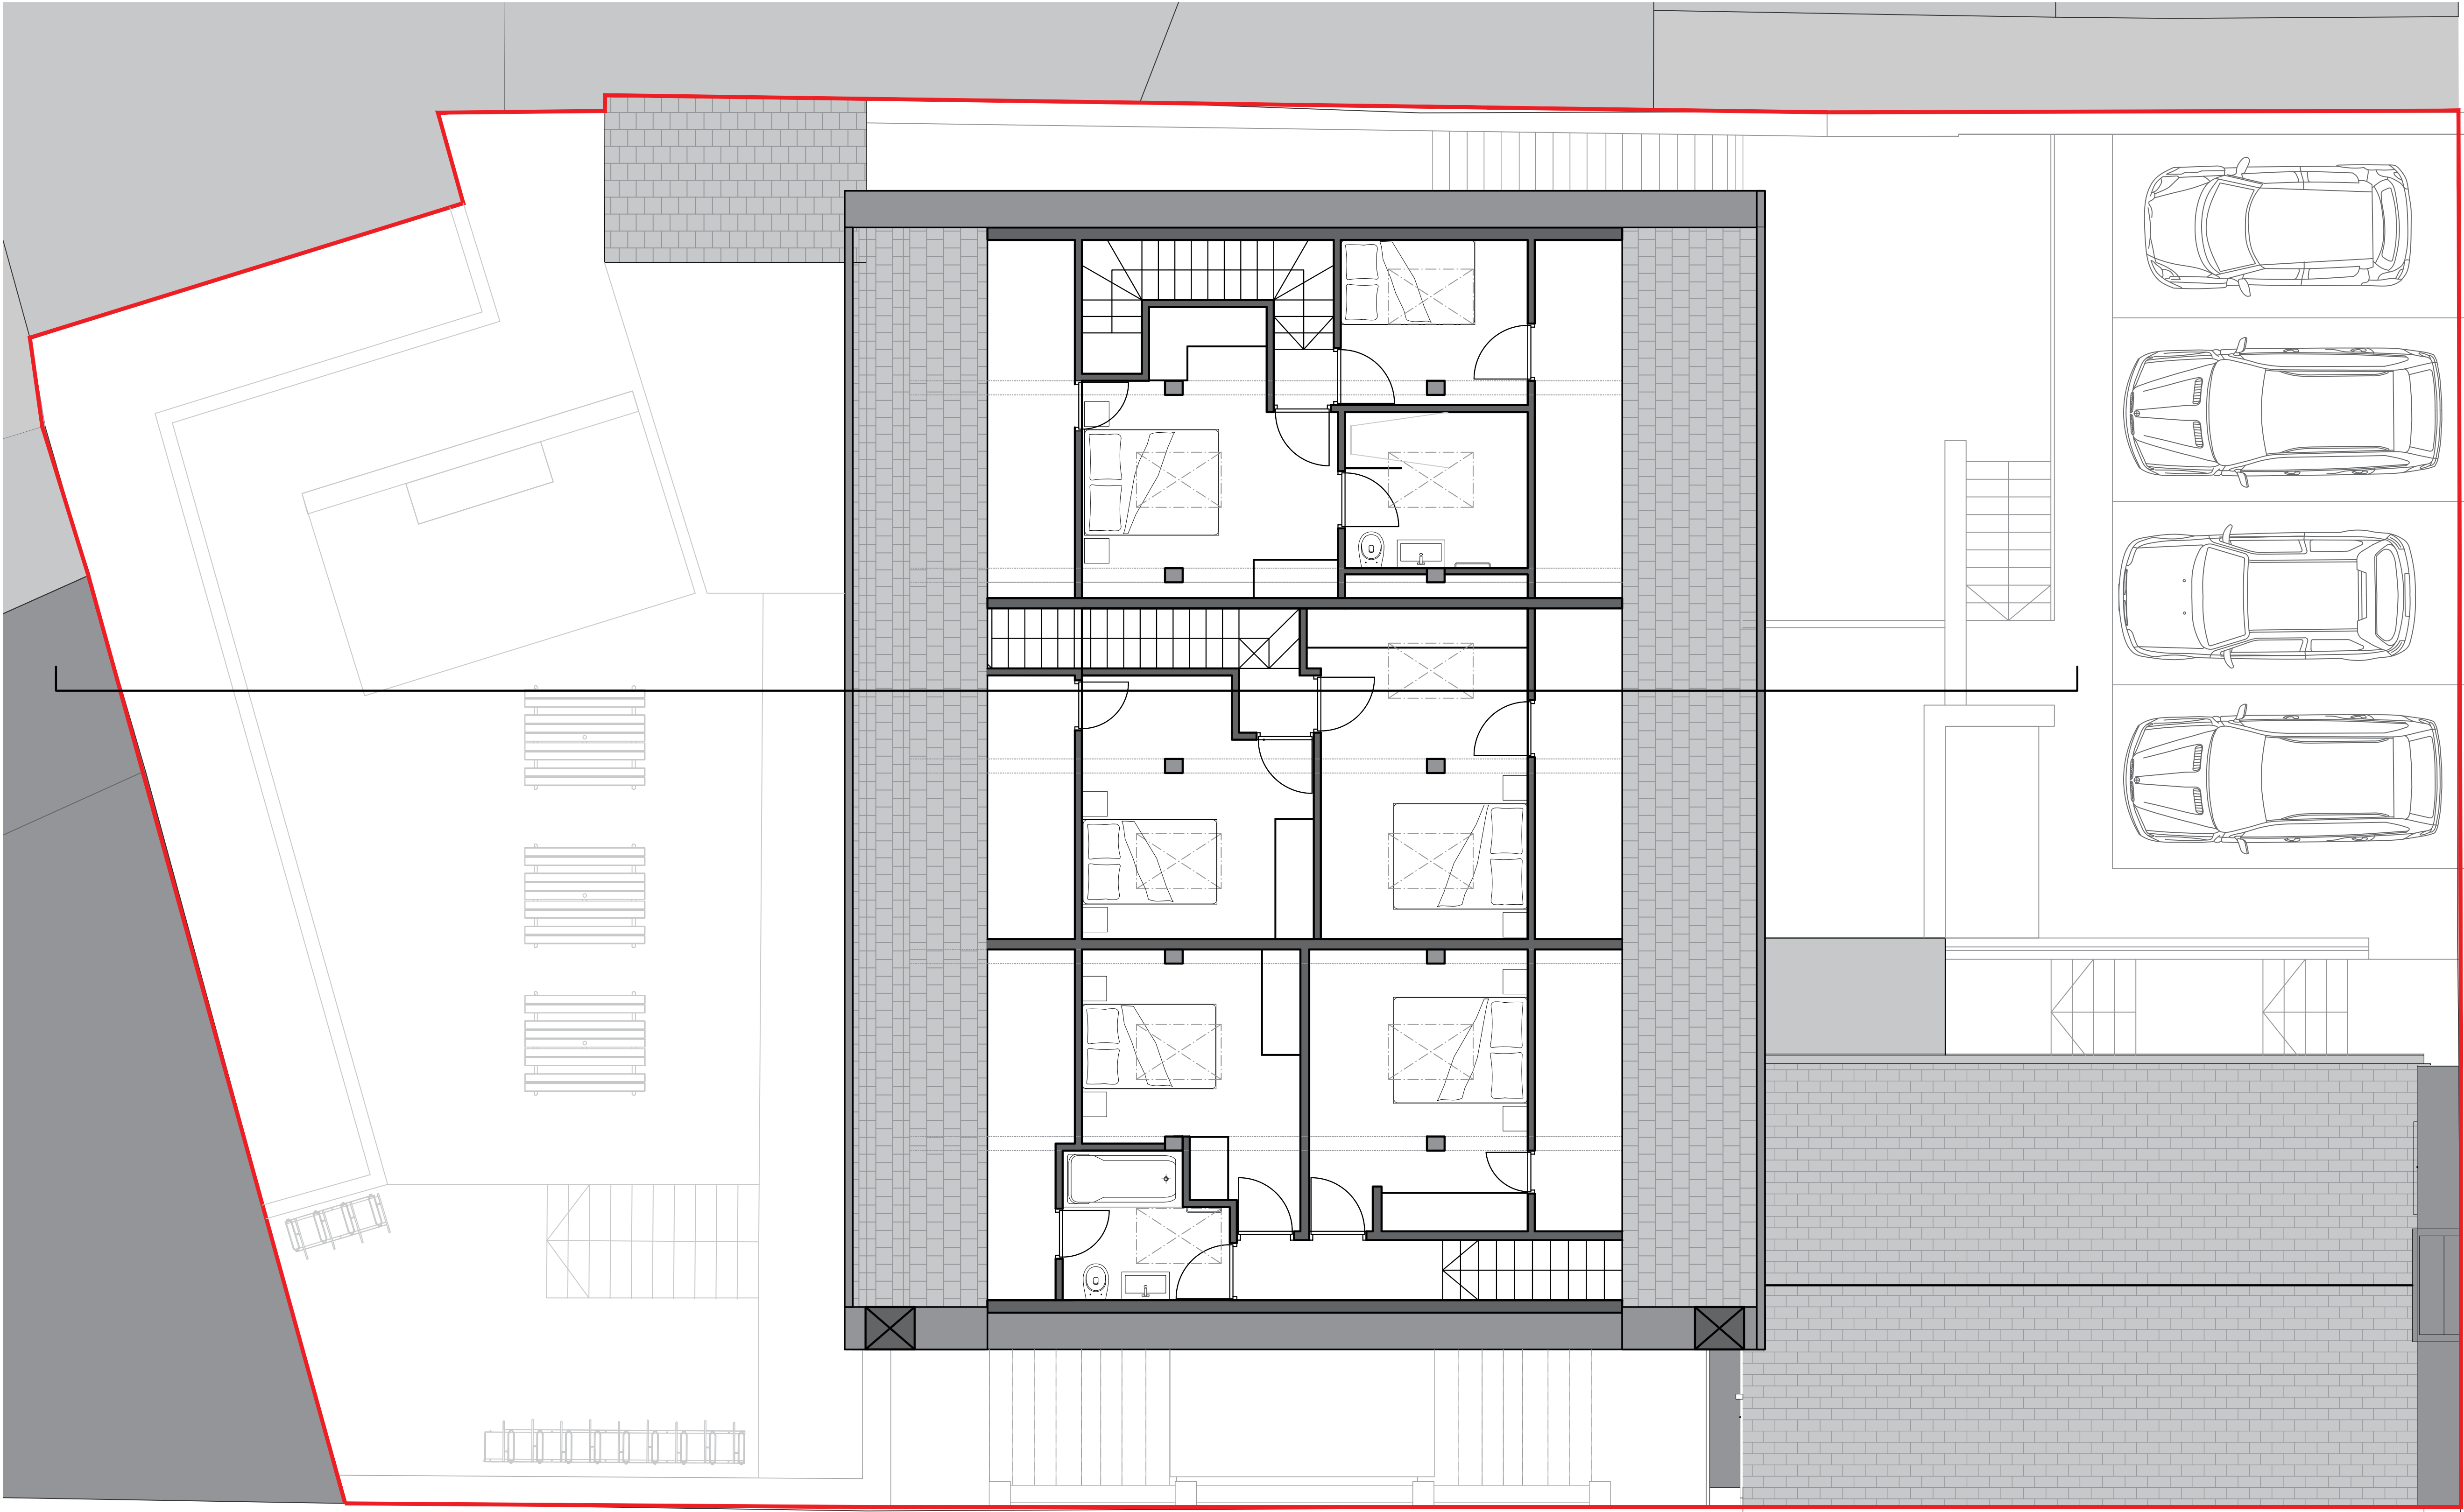







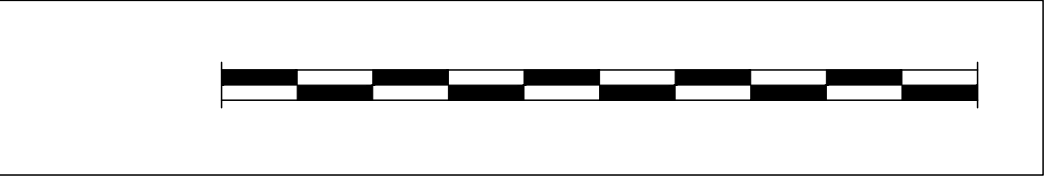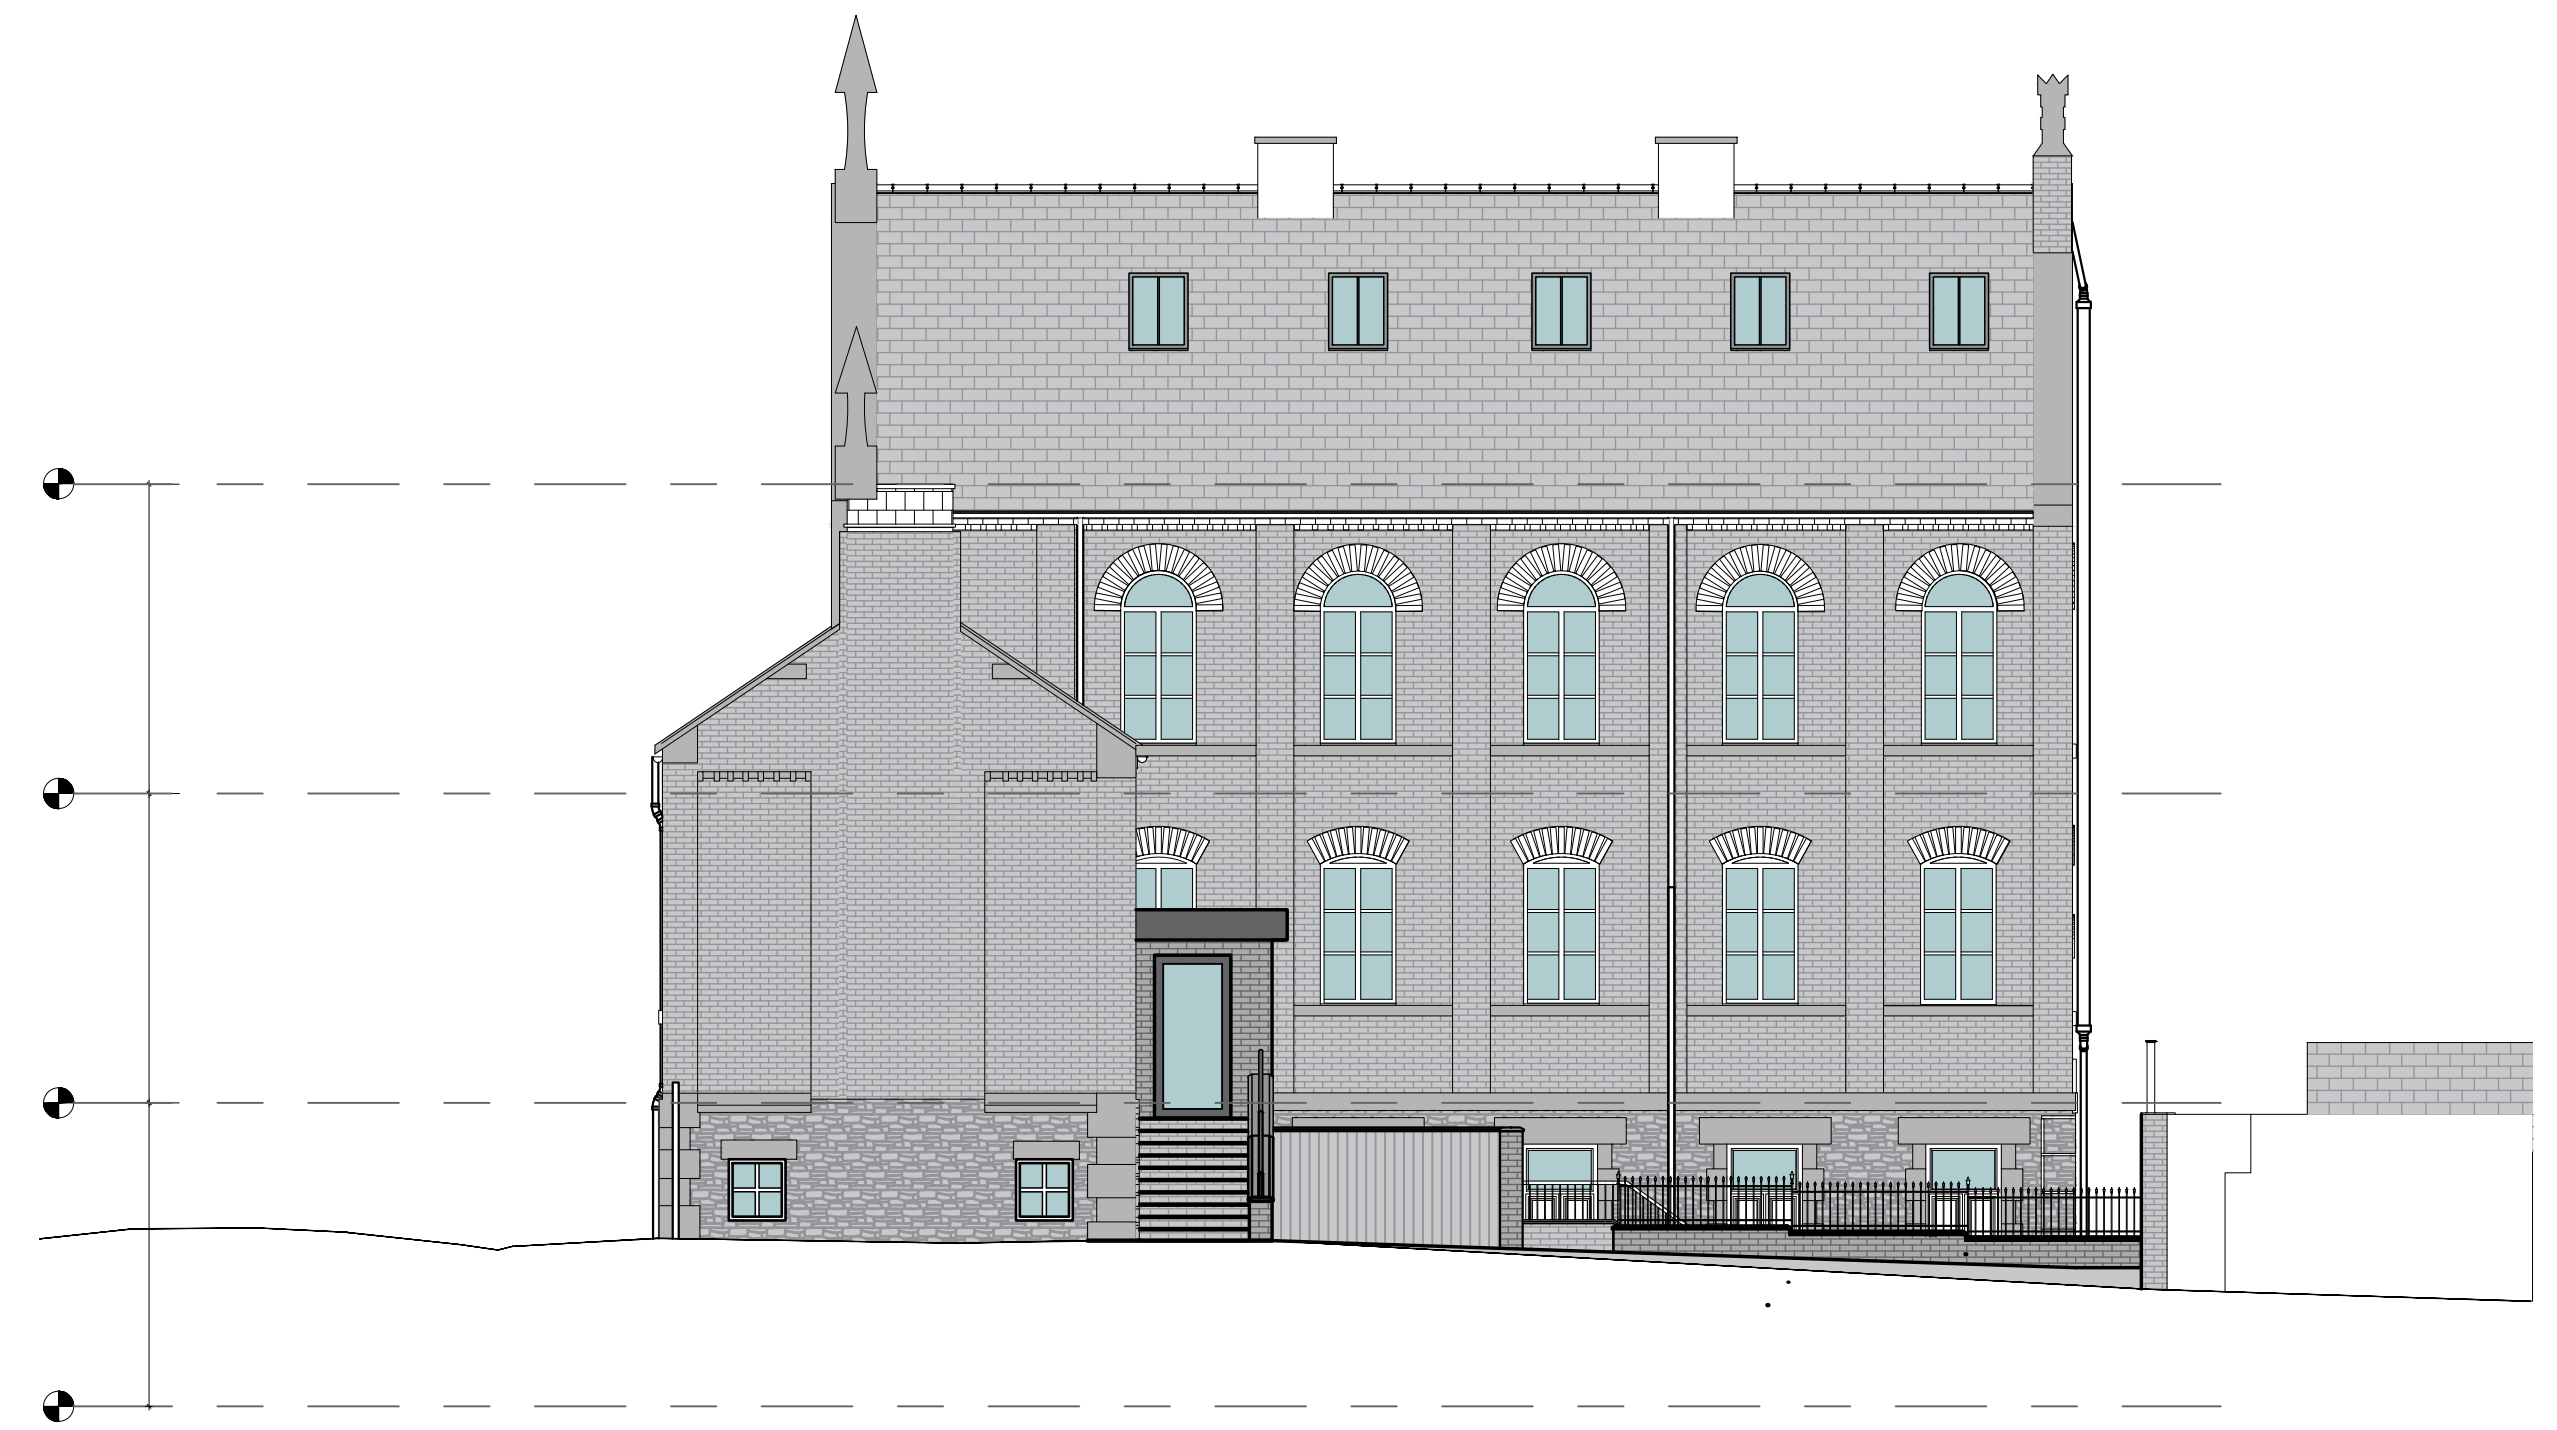






