

25/1947/FUL

Sherwood,

33 Adlington Road,

Wilmslow,

SK9 2BJ

PROJECT

SITE ADDRESS

POSTCODE

DRAWING



PROJECT NO. DWG NO. REV NO. SCALE

DRAWN BY CHECKED BY




Site Location Plan

1 : 1000

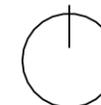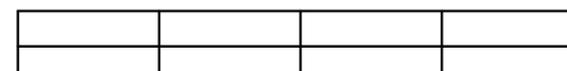


NOTES: All works are to be undertaken in accordance with the Building Regulations, and the relevant British Standards. All proprietary materials and products are to be used and installed in strict accordance with the manufacturer's recommendations. Original proposals to be followed in preference to detail. All dimensions to be checked on site, in the event of any discrepancy refer to the drawings. This drawing remains the copyright of the architect and may not be copied, in whole or in part without prior written consent.

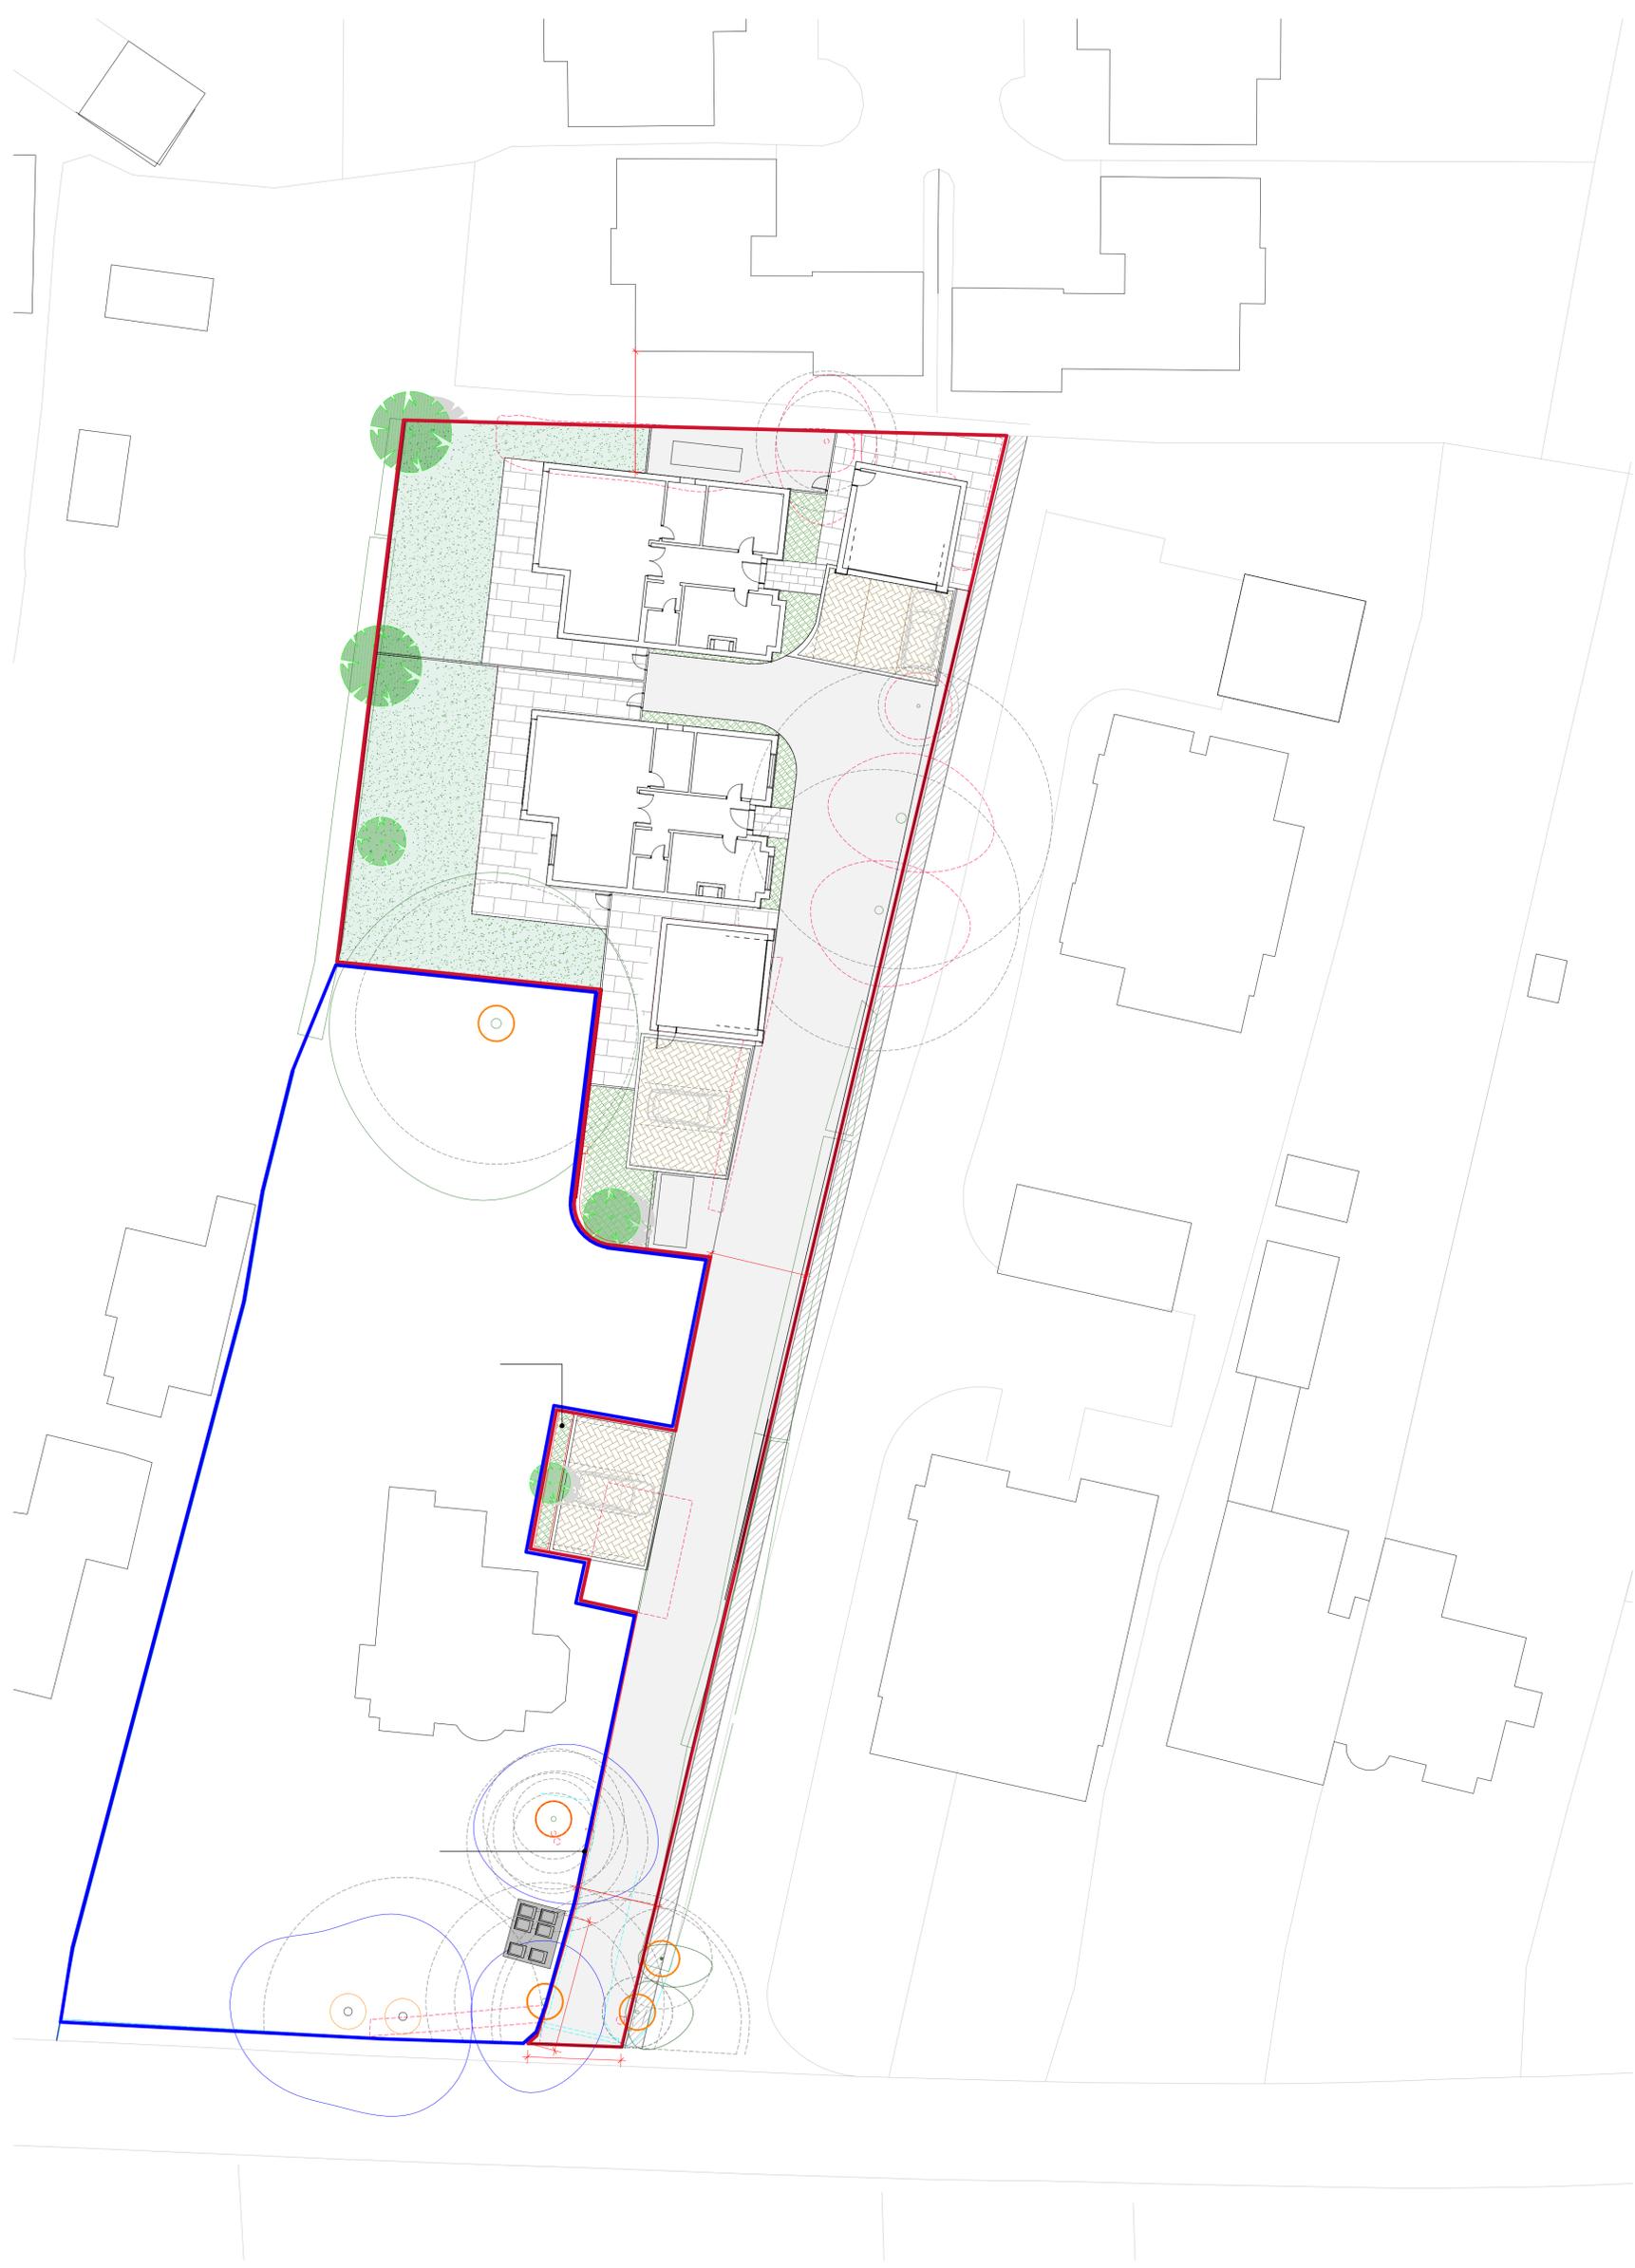


Site Plan
 1 : 200



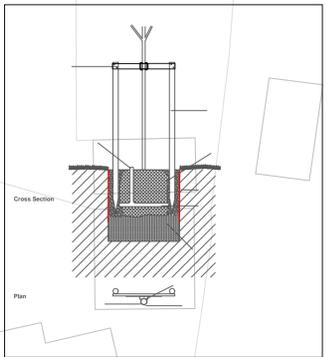

LEGEND

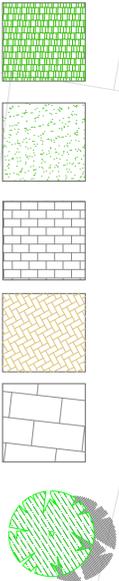



Bed ref	Species	Pot Vol Litres	Size cm	Area sqm	Density/sqm	quantity no.
A1	Choisya Sundance	3L	45-60	2	3	6
A2	Nepeta mussinii	2L	20-30	2.5	3	8
A3	Skimmia rubella	3L	30-45	3	4	12
A4	Hebe Red Edge	3L	20-30	1.5	5	8
A5	Rhodo yakk Doc	3L/RB	30-45	3	4	12
A6	Hebe Red Edge	3L	20-30	1.5	5	8
A7	Spiraea Goldmound	3L	30-45	3	4	12
A8	Hebe subalpina	2L	20-30	2.6	4	10
B1	Spiraea Goldmound	3L	30-45	2	4	8
B2	Carex Evergold	2L		2.7	5	13
B3	Hebe Midsummer Beauty	3L	20-32	3.6	3	10
B4	Lavandula Hidcote	3L	20-30	2.5	8	20
B5	Lavandula Hidcote	3L	20-30	1.6	8	12
B6	Spiraea Goldmound	3L	30-45	1.8	4	8
B7	Sedum spect Autumn Joy	3L	20-30	2.9	5	15
B8	Hebe Red Edge	3L	20-30	1.2	5	6
C1	Nepeta mussinii	2L	20-30	4	3	12
C2	Choisya Sundance	3L	45-60	4.3	3	12
C3	Coto. conspicuus Decorus	3L	30-45	11	3	33
C4	Hebe Midsummer Beauty	3L	20-32	3	3	9
C5	Lavatera Barnsley	3L	30-45	8	3	24
C6	Osmanthus x burkwoodii	3L	30-45	7	3	21
T1	Damson wall trained	15L	1.2-1.8mht			1NO.
T2	Liquidambar Styraciflua	Sei Std	10-12 cm			1NO.
T3	Prunus subhirtella autumnalis Std	8-10cm	3-3.5m ht			1NO.
T4	Sorbus aria Lutescens Sei Std	10-12cm g	3-3.5m ht			1NO.
T5	Sorbus aria Lutescens Sei Std	10-12cm g	3-3.5m ht			1NO.

drawing title


date
scale 1:200 at A1
drawing no

FFC Landscape Architects
landscape and garden design consultants
Forward House, 17 High St, Henley in Arden
32 Stoke Business Centre, Hanley, Staffs
Wooster Cottage, Gilberts End Lane, Hanley Castle, Malvern, Worcs
tel 01782 791506/ 07960 772307
Email fflandscapearchitects@gmail.com

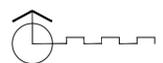


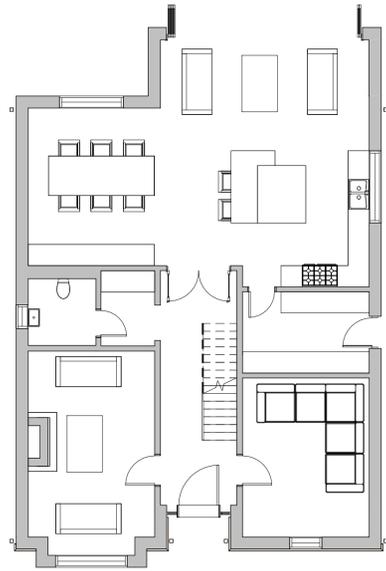


Proposed Ground Floor Plan
1 : 100

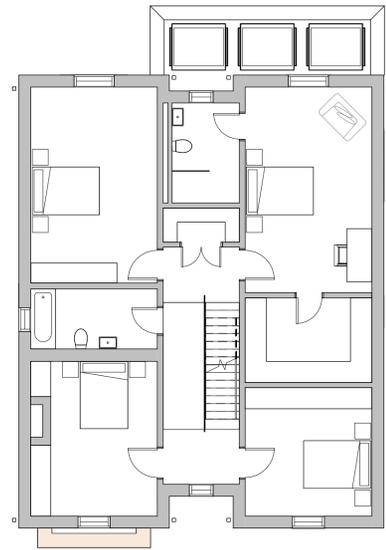



Proposed First Floor Plan
1 : 100

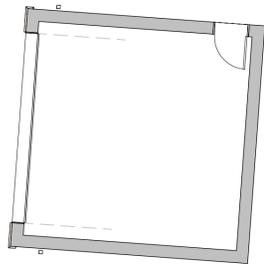

Proposed Second Floor Plan
1 : 100

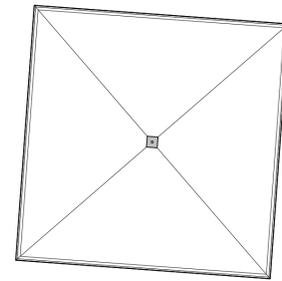

Proposed Roof Plan
1 : 100

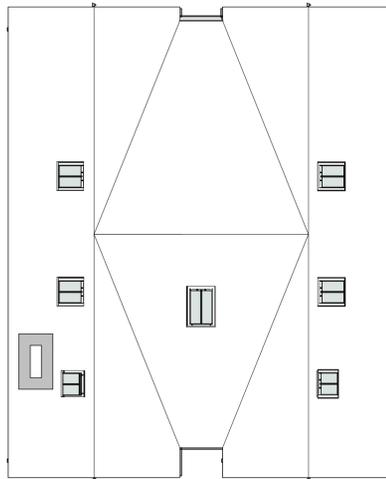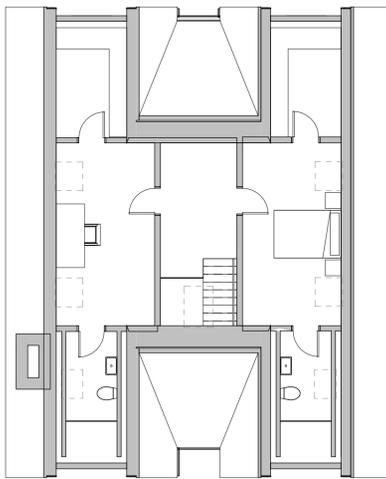



Front Elevation
1 : 100




side (L) Elevation
1 : 100




side (R) Elevation
1 : 100




Rear Elevation
1 : 100

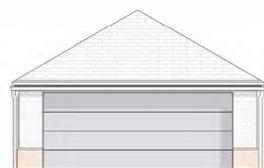


Garage Front Elevation.
1 : 100

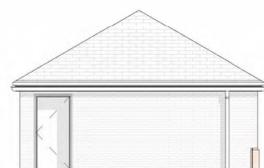


Garage Side (L) Elevation.
1 : 100

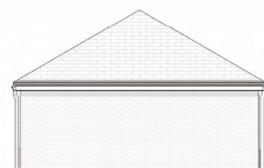


Garage Rear Elevation.
1 : 100

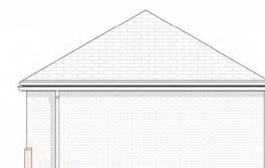


Garage side (R) Elevation.
1 : 100

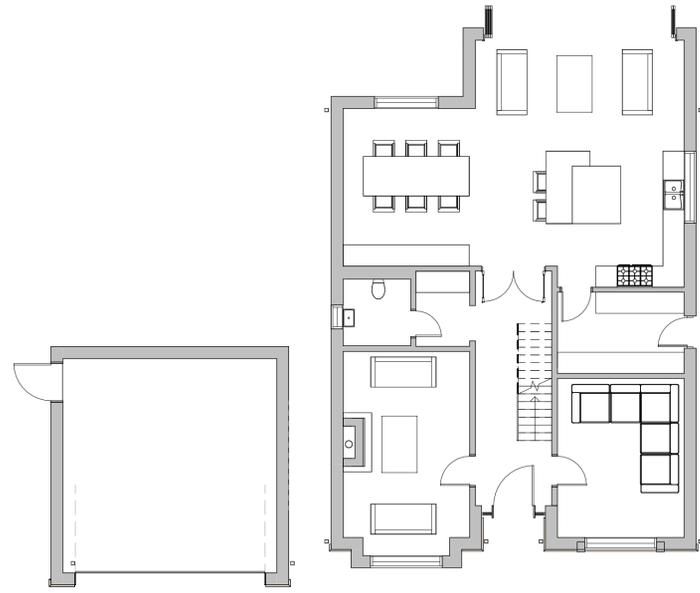


Proposed Ground Floor Plan
1 : 100

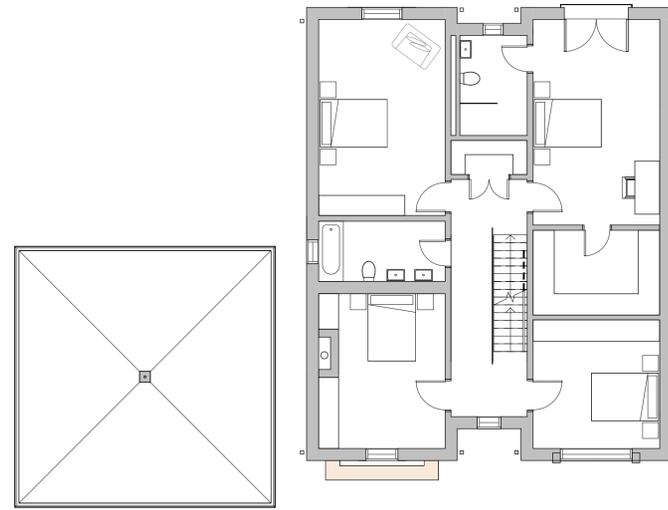

Proposed First Floor Plan
1 : 100

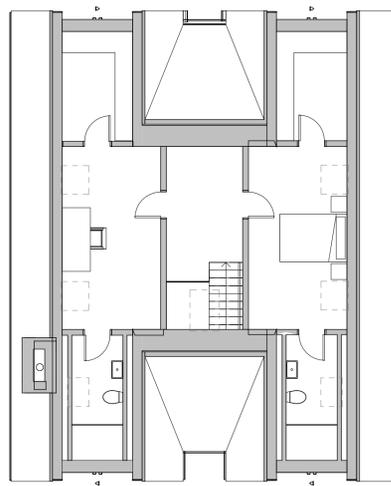

Proposed Second Floor Plan
1 : 100

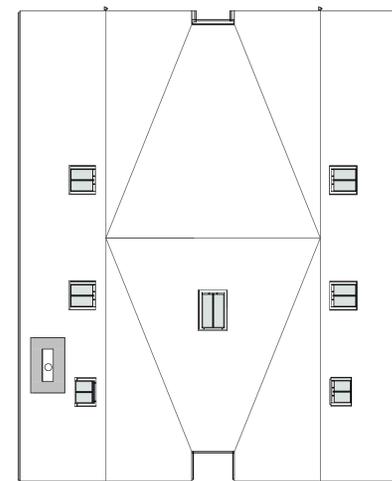

Proposed Roof Plan
1 : 100



Front Elevation
1 : 100






side (L) Elevation
1 : 100



side (R) Elevation
1 : 100



Rear Elevation
1 : 100

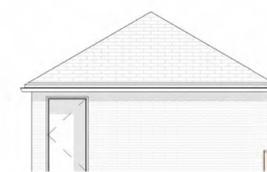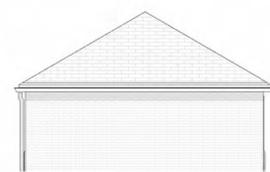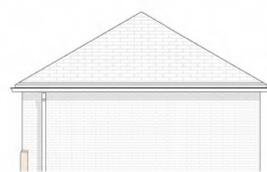

Garage Elevations
1 : 100