

25/1757/FUL



Land to the Rear of and Including

481 Crewe Road


Winterley

Cheshire East



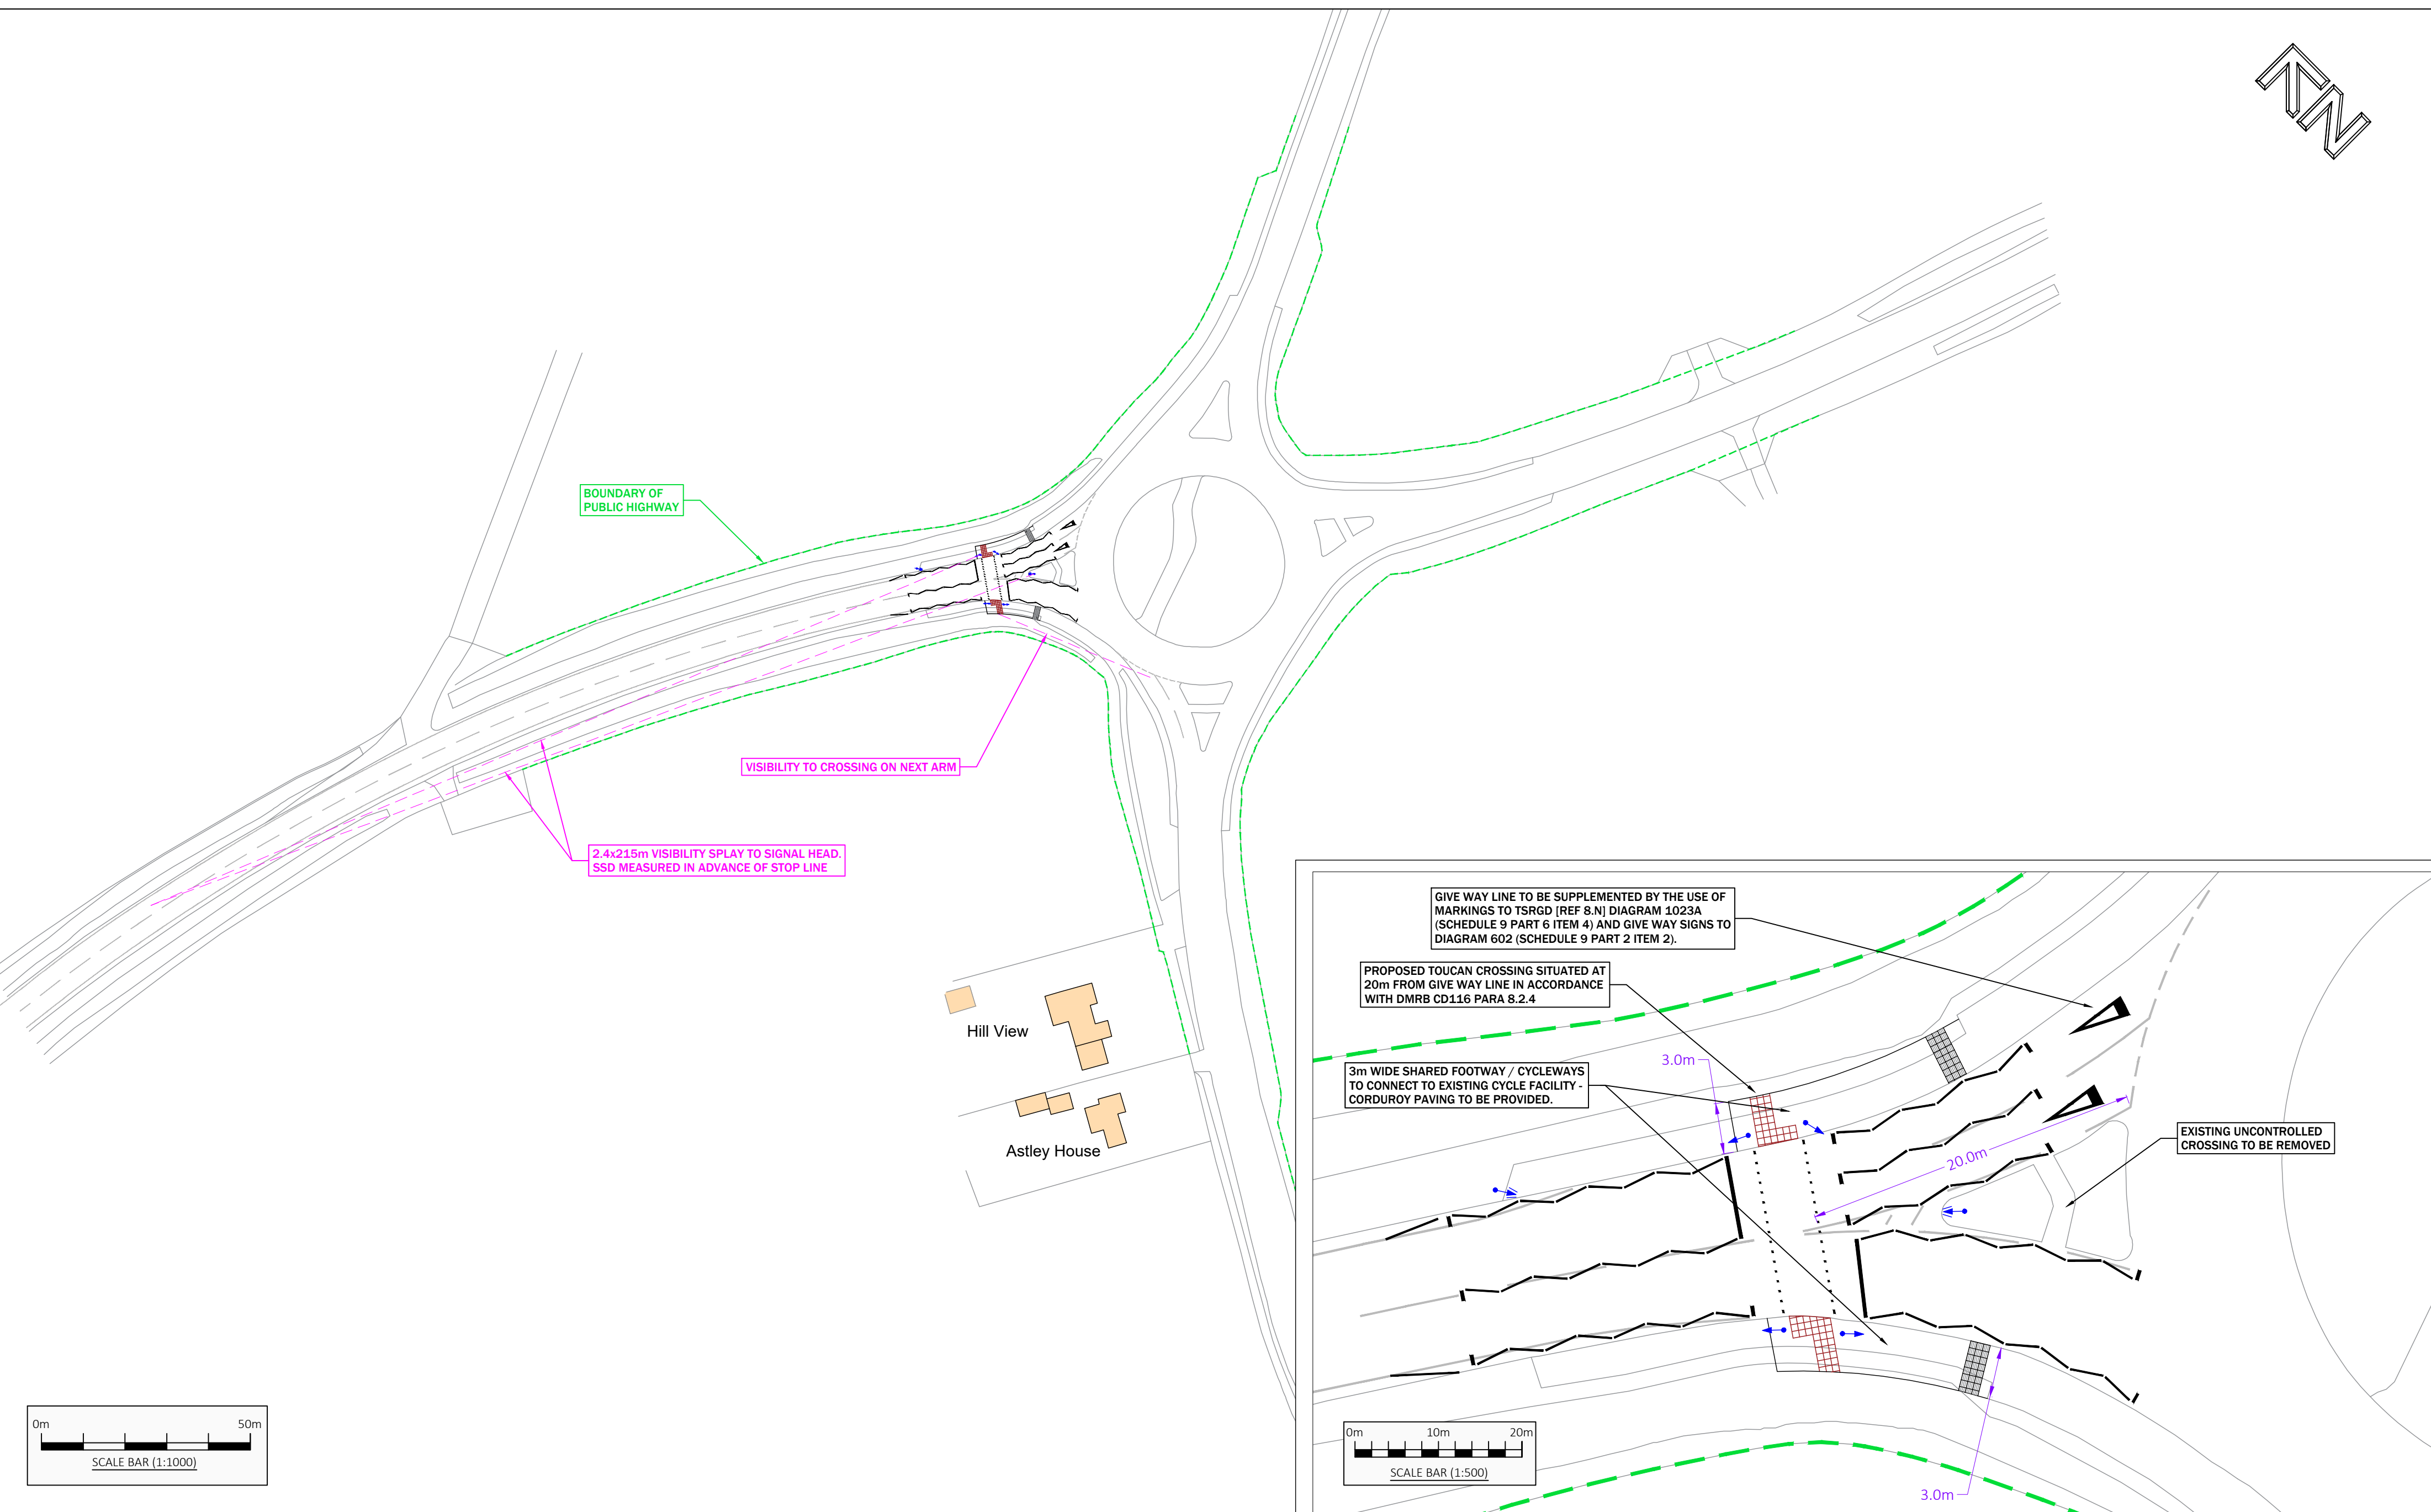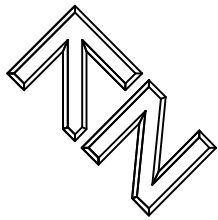

Key	Vehicle models used in swept path analysis	DISCLAIMER PROPOSALS ARE PRELIMINARY ONLY, NOT FOR CONSTRUCTION PURPOSES PROPOSALS WILL BE SUBJECT TO UTILITY AND DRAINAGE INVESTIGATIONS PROPOSALS WILL BE SUBJECT TO EXTENT OF ADOPTED HIGHWAY DO NOT SCALE THIS DRAWING. DIMENSIONS ARE FOR REPRESENTATIONAL AND INFORMATIONAL PURPOSES ONLY AND SUBJECT TO DETAILED DESIGN THIS DRAWING MUST ONLY BE USED FOR THE PURPOSE FOR WHICH IT HAS BEEN SUPPLIED	 9 Hurricane Court Liverpool International Business Park Estuary Boulevard Liverpool L24 8RL www.primetp.co.uk 0151 728 1860	* * * *	Project	CREWE ROAD, WINTERLEY, CHESHIRE EAST	Drawn by	Issue date			
				RO			03 OCT 2025				
				Rev	Date	By	Revision notes	Title	PROPOSED TOUCAN CROSSING ON WESTERN ARM OF A534 / CREWE ROAD ROUNDABOUT	Scale(s)	
				Status						1:1000 / 1:500 @ A2	
INFORMATION						Drawing No					
						P25026-100					

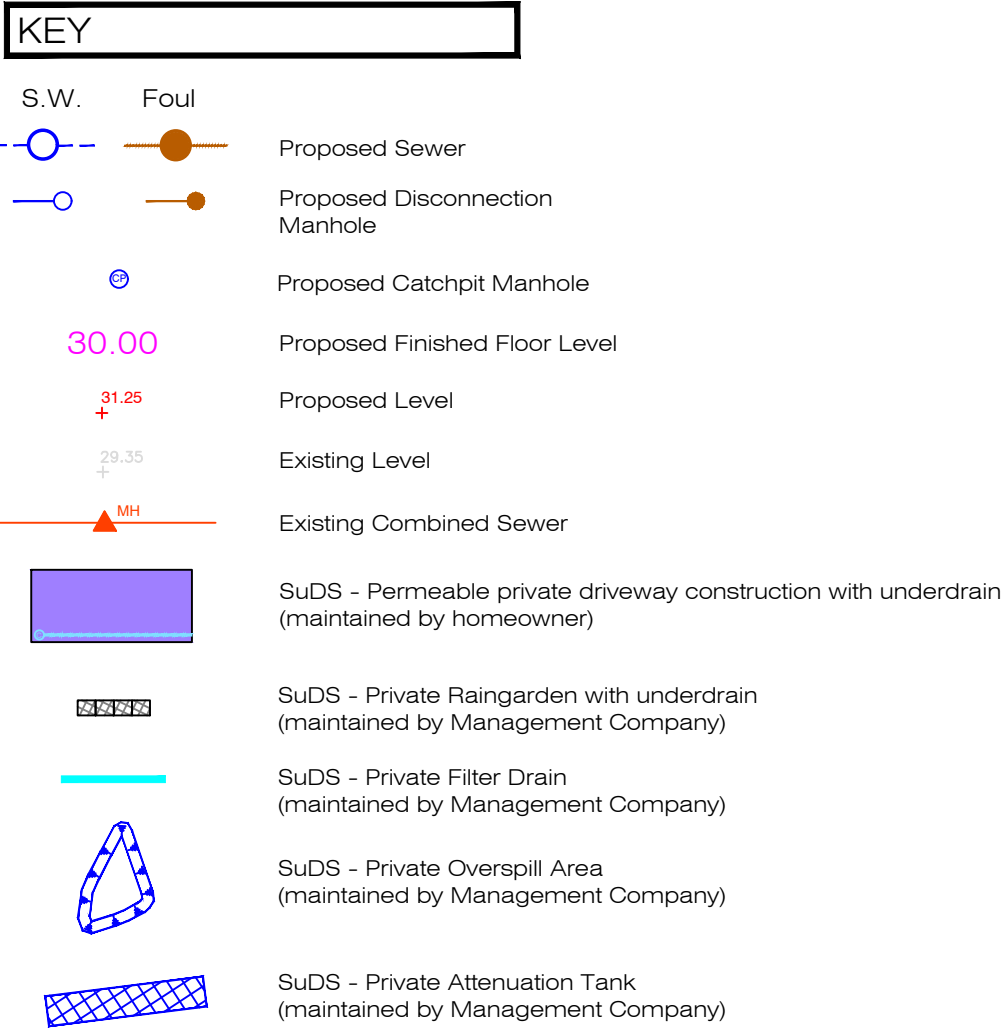

B	03/10/25	RDE	Additional drainage information added to suit LLFA's comments
A	30/09/25	BK	Updated to latest Architects Layout Rev M.
Rev	Date	Initials	Details

North Point 	Project Crewe Road, Winterley
Quality Ass.	Client Breck Homes
UKAS 005 Quality Assurance ISO 9001:2015 SGS Certificate GB802/54539	Title Preliminary Drainage Layout

IronsideFarrar
Environmental Consultants
Environmental Planners
Civil Engineers
Landscape Architects
Graphic Design

3 Worsley Court **MANCHESTER** M28 3NJ
Tel. 0161 703 8801 Fax. 0161 703 8279
manchester@ironsidefarrar.com

EDINBURGH GLASGOW

Original Size	Copyright Acknowledgement	Drawn	Checked By	Drawing No.	Revision
A1	Ordnance Survey®	KF	RDE	30678/100	B
	© Crown Copyright.	Date	Scale		
	All rights reserved.				
	Licence No. AL100017966.	MAR 25	1:500		