




GRANITE COLOUR OPTIONS



DETAILS

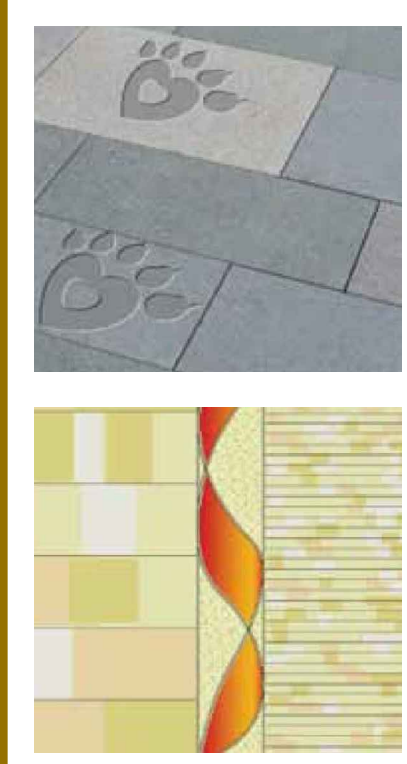

STREET FURNITURE



ARCHITECTURAL LIGHTING EXAMPLES



LIGHTING - PROPOSED STREET LIGHTS




STREET FURNITURE - PLANTER




OTHERS FOR CONSIDERATION




STREET FURNITURE - TIMBER BEAR BENCH

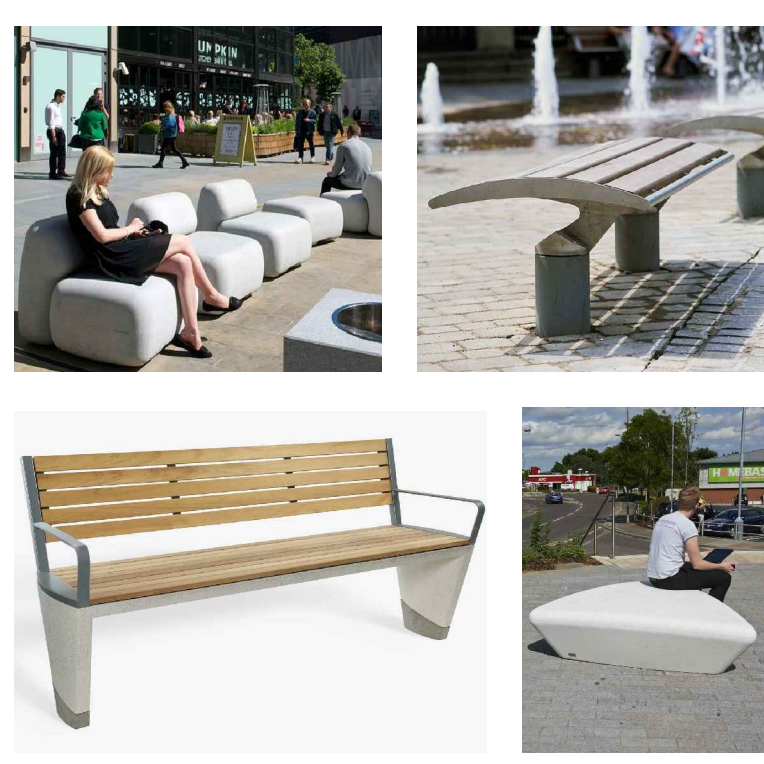

OTHERS FOR CONSIDERATION

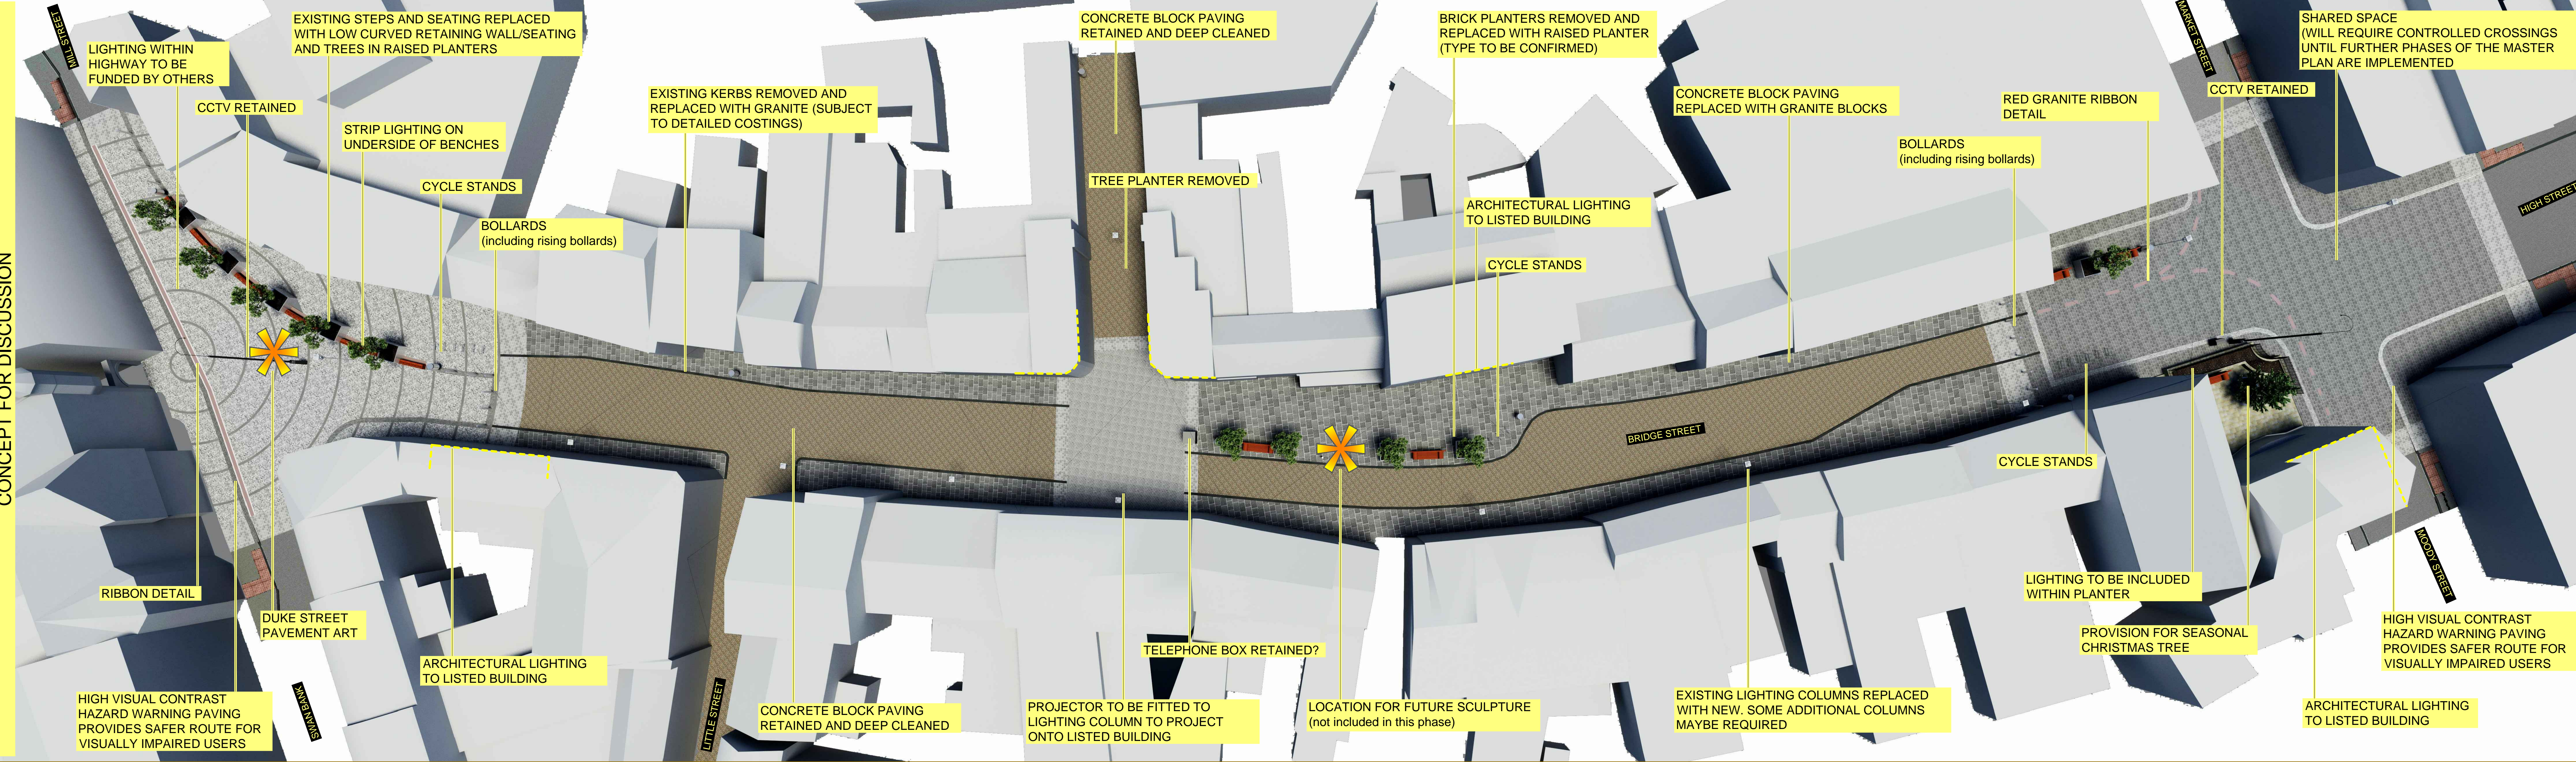

Swan Bank comprises mainly of a one way street running up from Mountbatten way into the conservation area. A new square and shared surface could be created using higher quality materials to create a public realm including a curved feature bench, cycle stands and street trees in raised planters. The ribbon motif in the paving would link to the heritage and history trail. Listed buildings in this zone could be illuminated with architectural lighting and low level lighting could be incorporated into the underside of the curved bench. The space could also include a 'Free WiFi' to encourage pedestrians to spend more time in the high street.

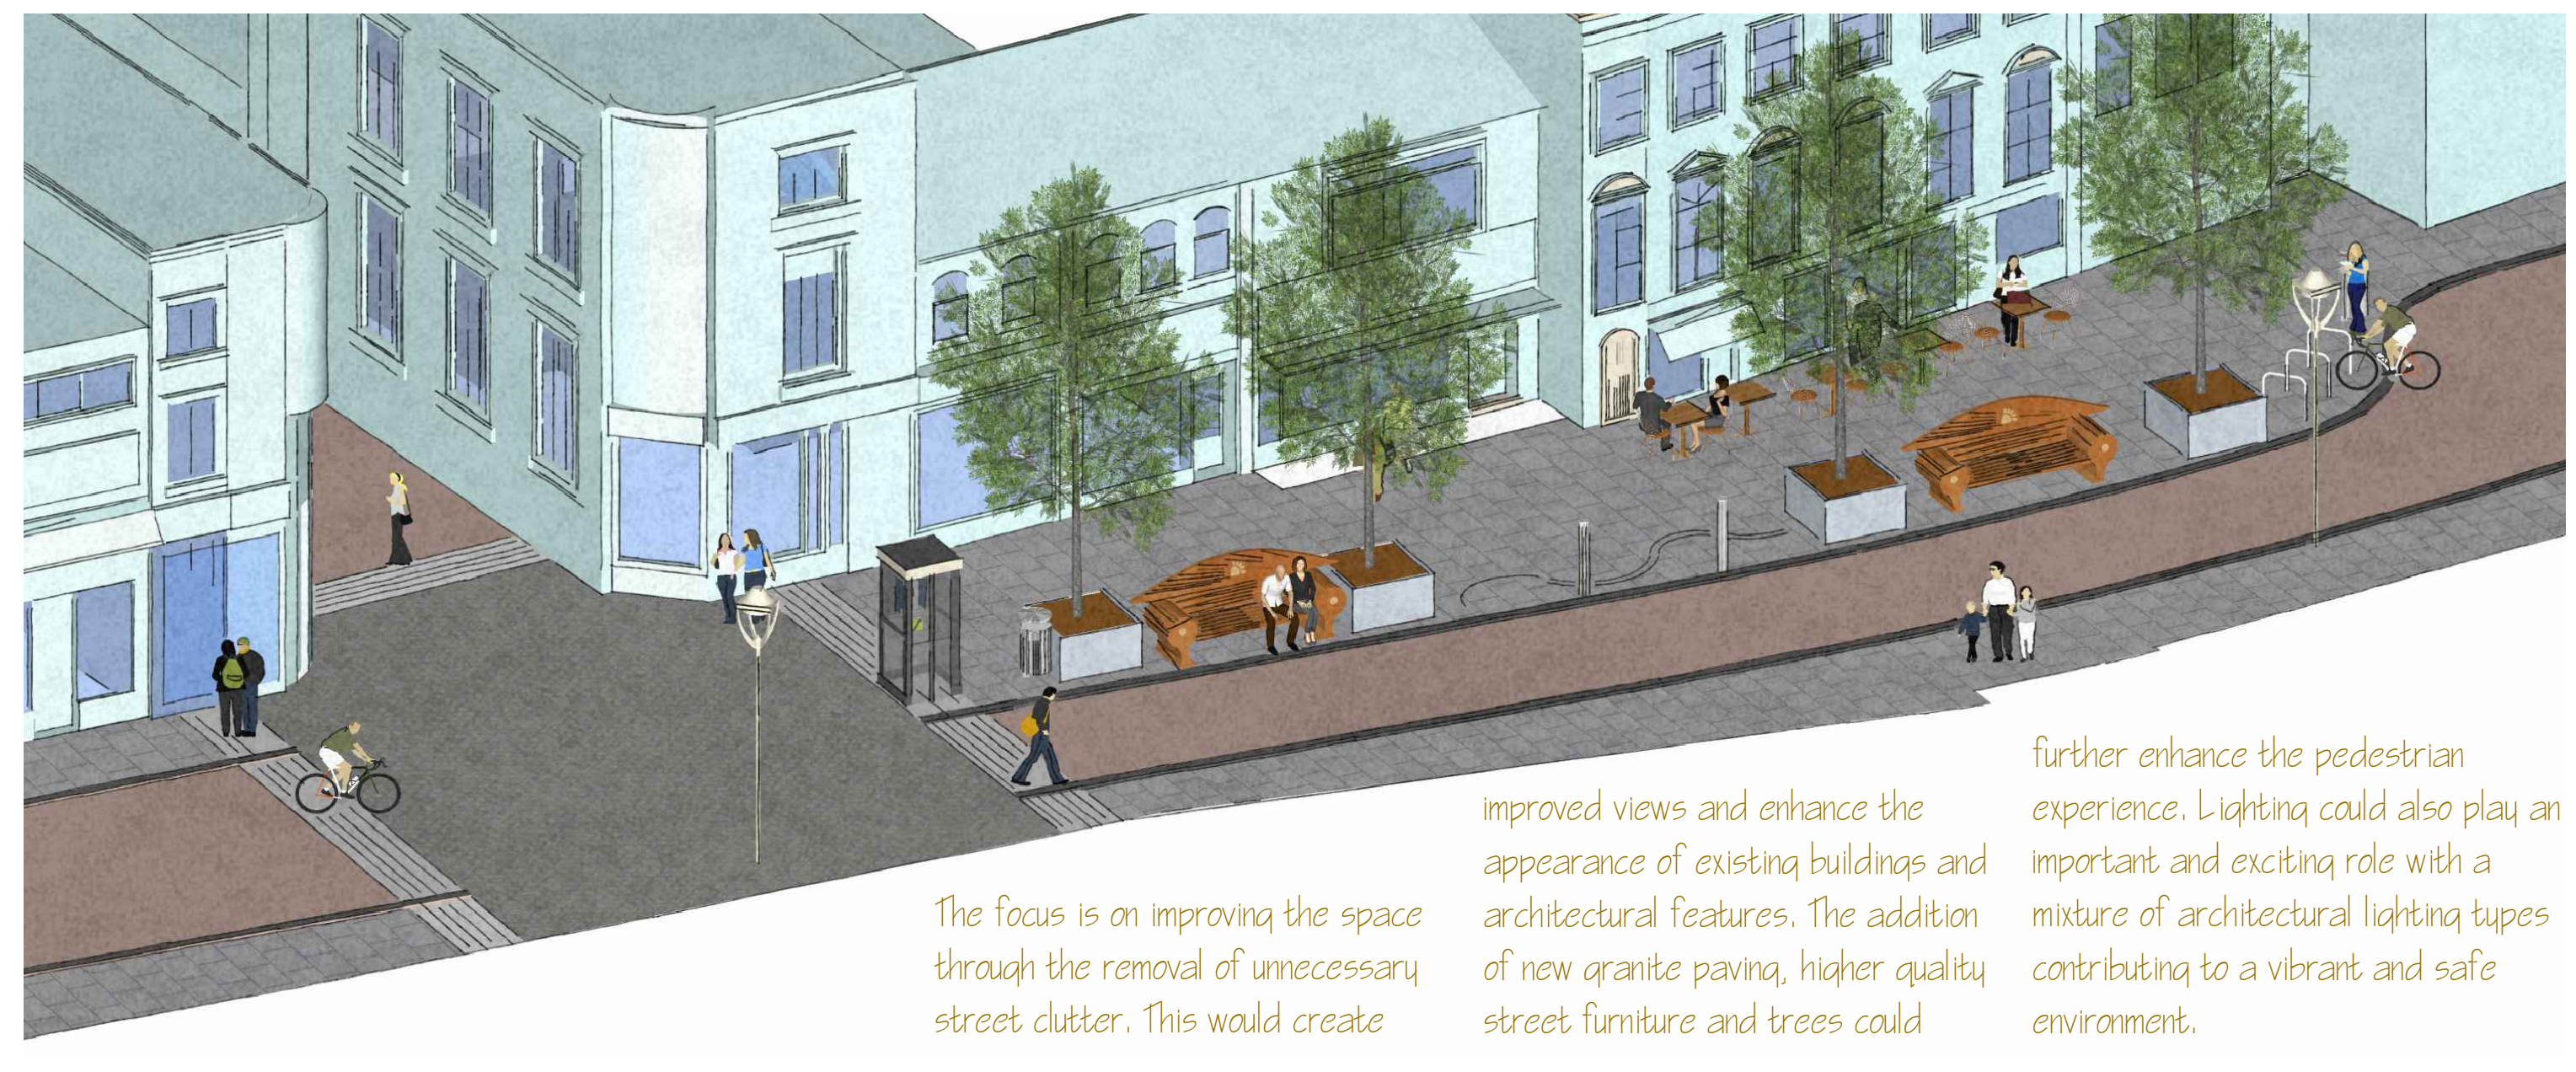

The focus is on improving the space through the removal of unnecessary street clutter. This would create

improved views and enhance the appearance of existing buildings and architectural features. The addition of new granite paving, higher quality street furniture and trees could

further enhance the pedestrian experience. Lighting could also play an important and exciting role with a mixture of architectural lighting types contributing to a vibrant and safe environment.

Festival Square lies at the junction between High Street, Moody Street, Market Street and the pedestrian zone. In time this new public realm could become a multi-use space accommodating events such as; occasional markets, festivals, street performances etc and will act as a focus for the town centre. It would be primarily a pedestrian priority surface however, until traffic numbers are significantly reduced (future phase) it will also need to retain the capacity to accommodate existing traffic levels. High visual contrast hazard warning paving and controlled crossings could be incorporated into the design to provide a safe route allowing visually impaired and more vulnerable users to navigate the space safely.

The ribbon motif will feature in the paving within the square linking it into the heritage and history trail.



COST ESTIMATE	
£1,035,768	
PLEASE SEE B1832063 QS PRGM US FOR DETAILS	
Client	CONGLETON TOWN CENTRE ENHANCEMENTS CONCEPT PROPOSALS
Project	LAND
Location	Swan Bank, Bridge, Festival Square and modified Bridge Street MID COST (Granite)
Drawn by	B1832063
Checked by	AB1112-285
Project number	B1832063 - PRGM 08
Rev	0