


The Contractor is responsible for checking dimensions and any discrepancy to be verified with the Architects before proceeding. Figured dimensions to be worked to only. DO NOT SCALE

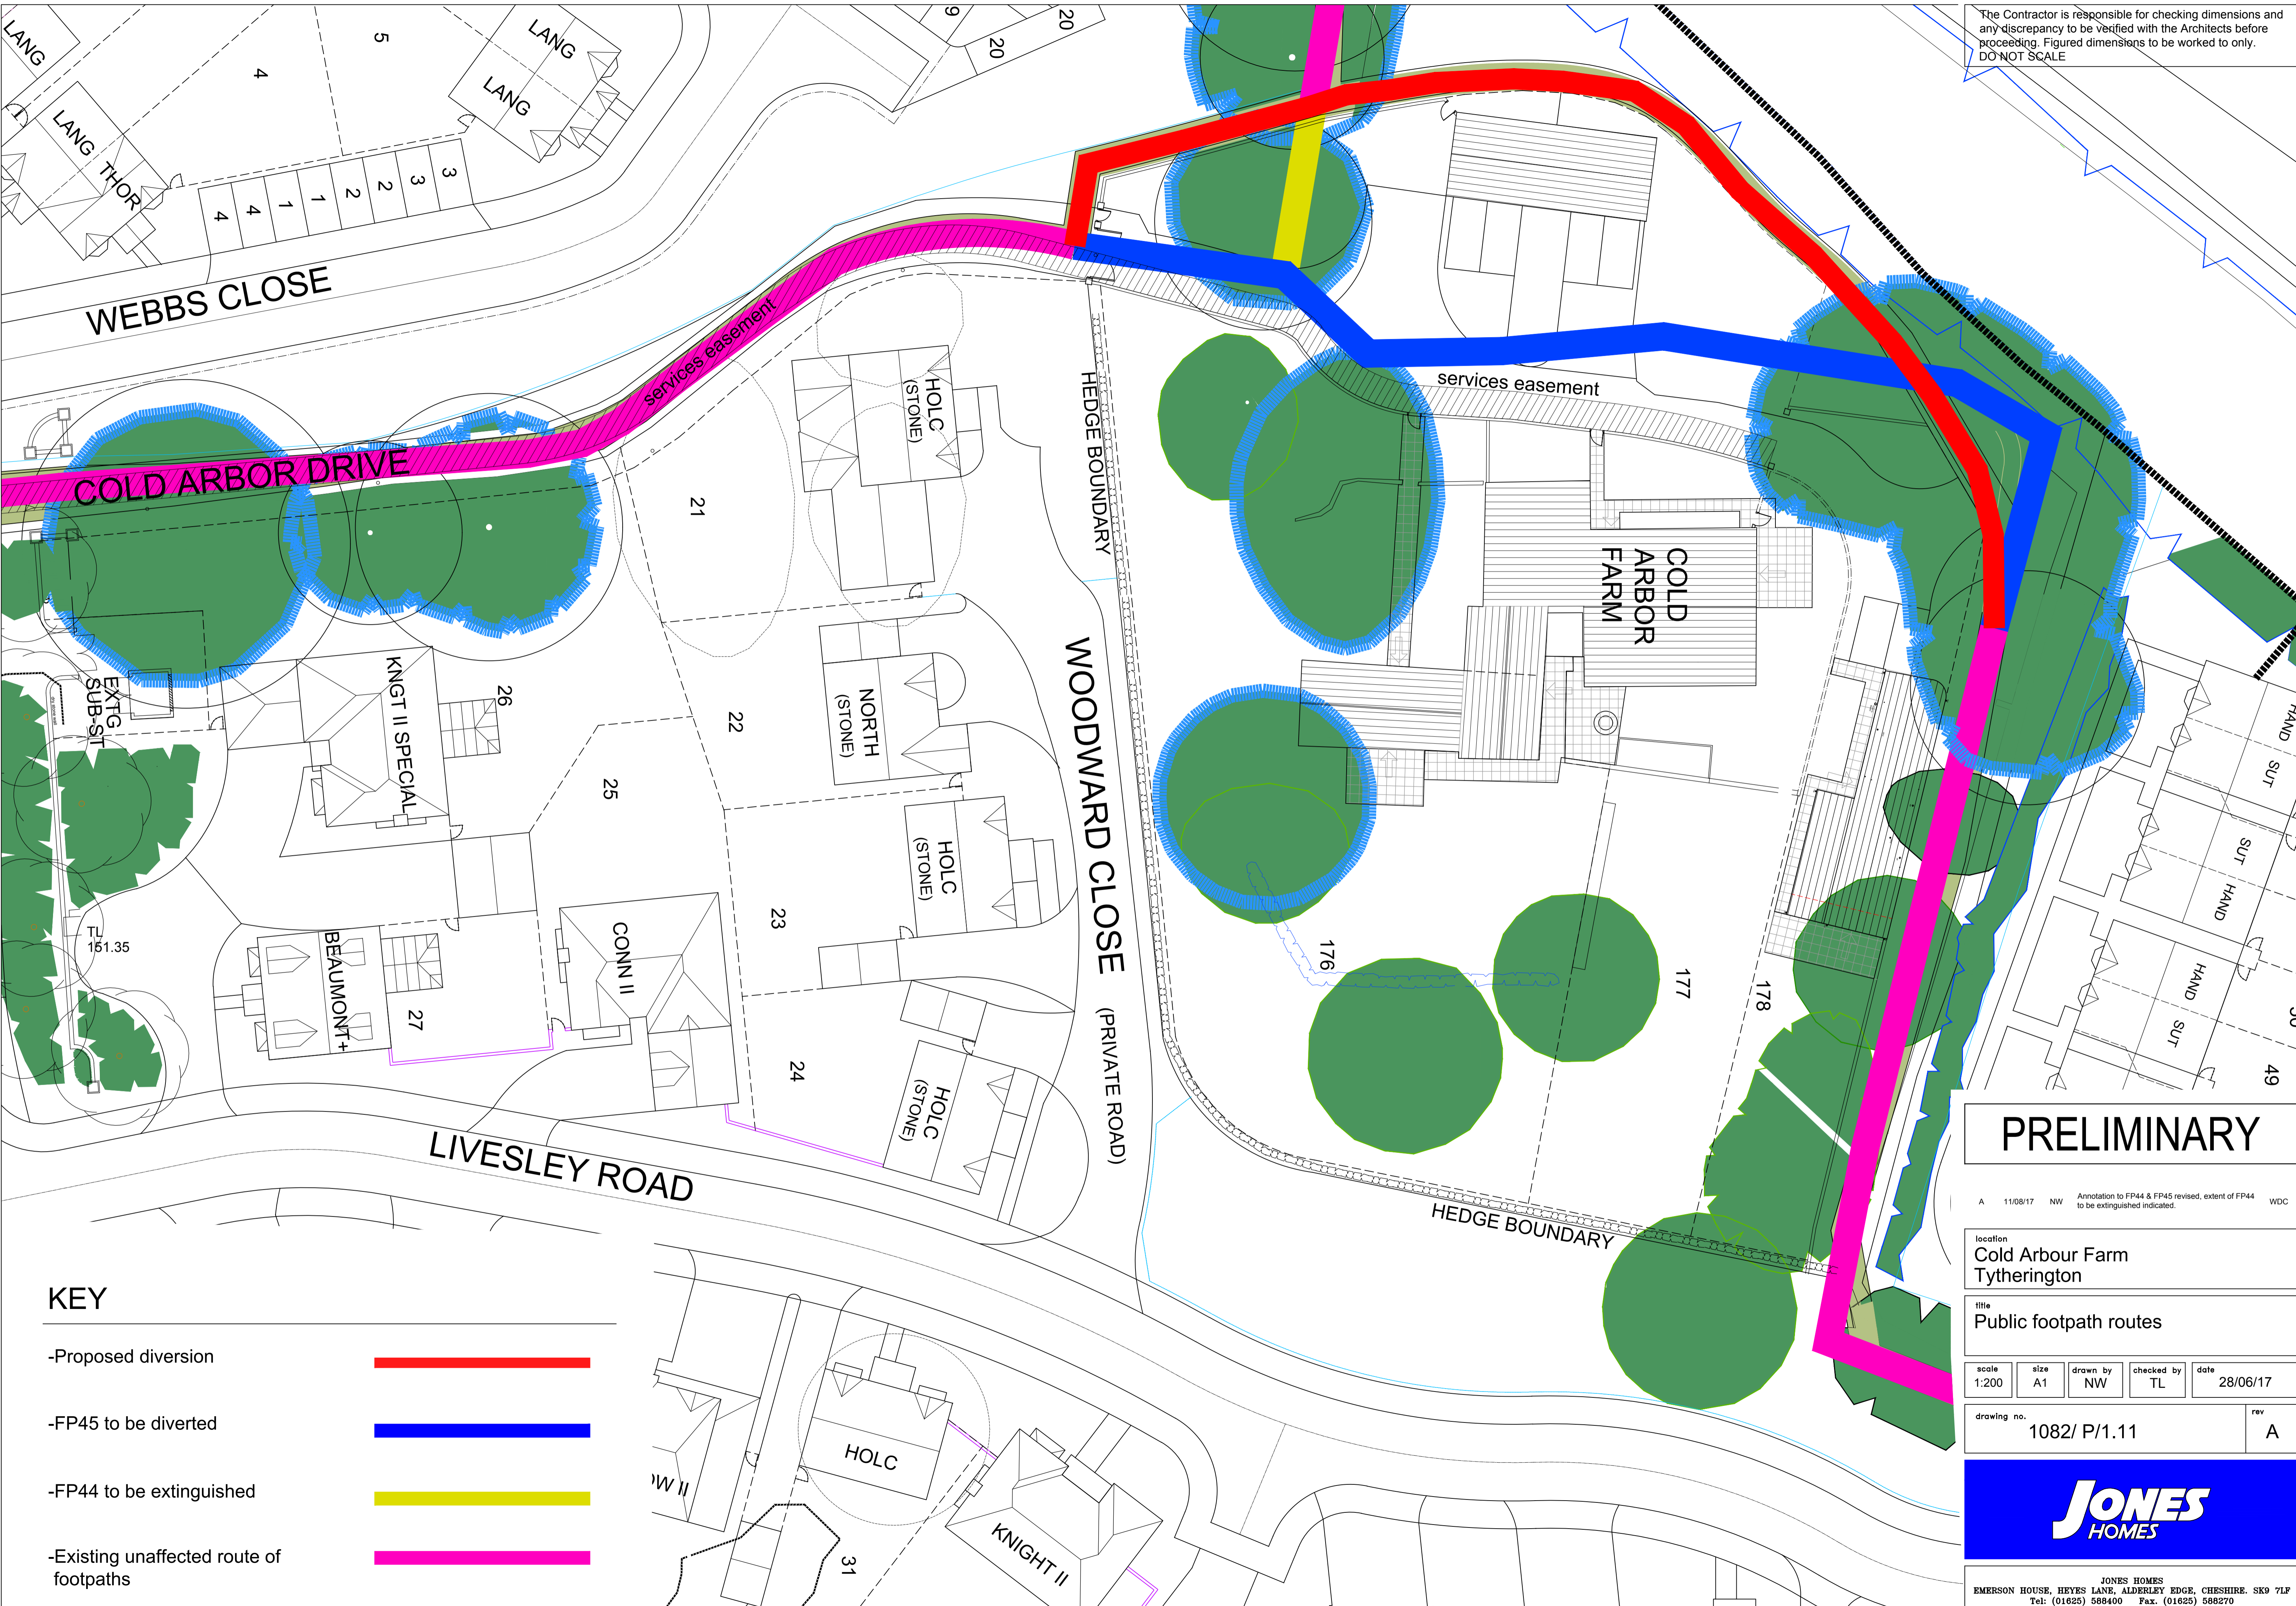

KEY

- Proposed diversion
- FP45 to be diverted
- FP44 to be extinguished
- Existing unaffected route of footpaths

PRELIMINARY

A 11/08/17 NW Annotation to FP44 & FP45 revised, extent of FP44 to be extinguished indicated. WDC

location
Cold Arbour Farm
Tytherington

title
Public footpath routes

scale 1:200	size A1	drawn by NW	checked by TL	date 28/06/17
----------------	------------	----------------	------------------	------------------

drawing no. 1082/ P/1.11	rev A
-----------------------------	----------



JONES HOMES
EMERSON HOUSE, HEYES LANE, ALDERLEY EDGE, CHESHIRE. SK9 7LF
Tel: (01625) 588400 Fax: (01625) 588270